




COMO SHAMBHALA
ESTATE

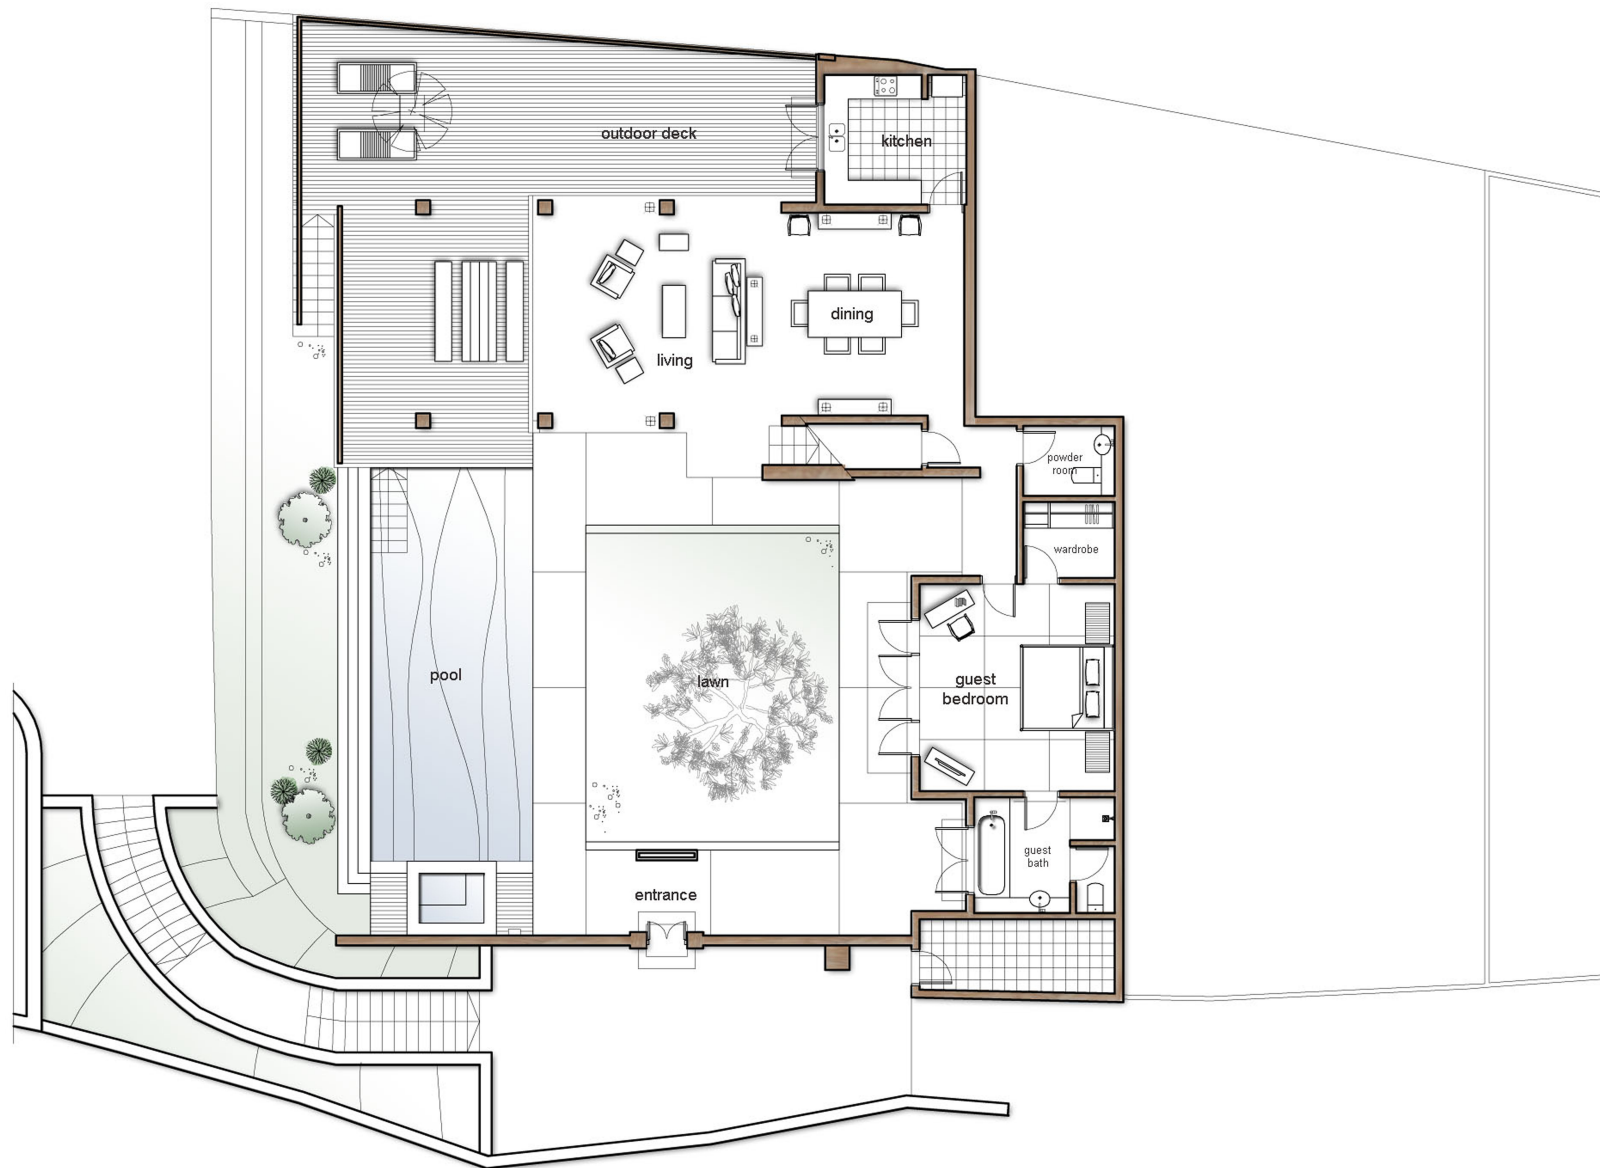

Giri Antara Plan
Level One
Annex
Scale 1 : 125

Images are not exactly to scale. While floor plans are representative of the room category, some variations may occur.



COMO SHAMBHALA
ESTATE



Giri Antara Plan
Level Two
Annex
Scale 1: 125

Images are not exactly to scale. While floor plans are representative of the room category, some variations may occur.