



Sukma Taru Plan  
Level One  
Annex  
Scale 1 : 75

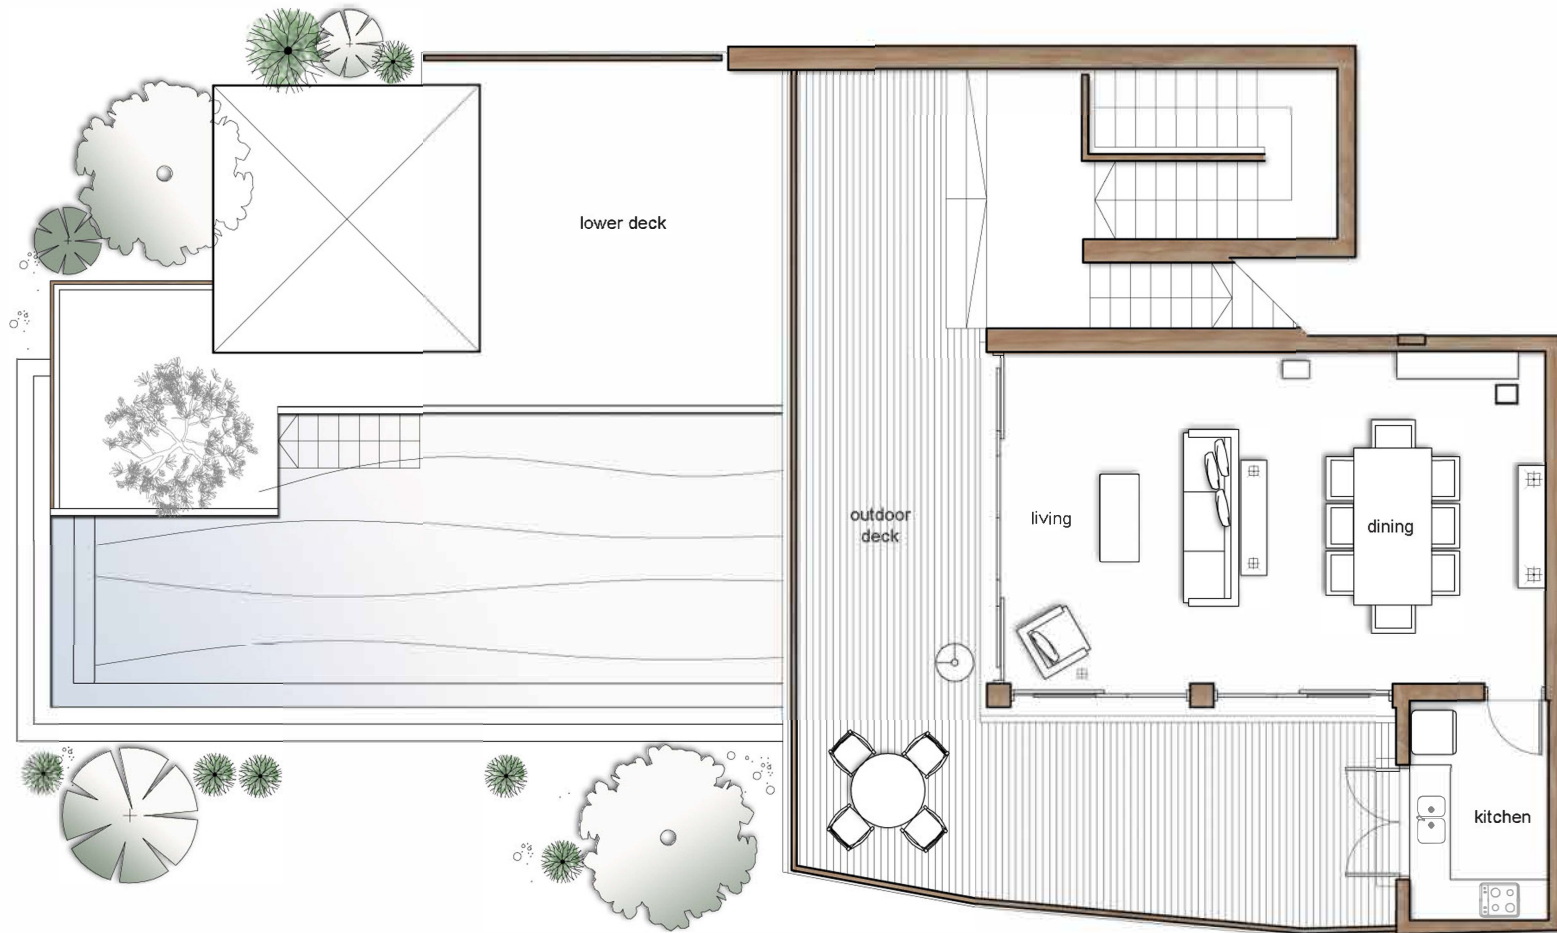

Sukma Taru Plan  
Level Two  
Annex  
Scale 1 : 75

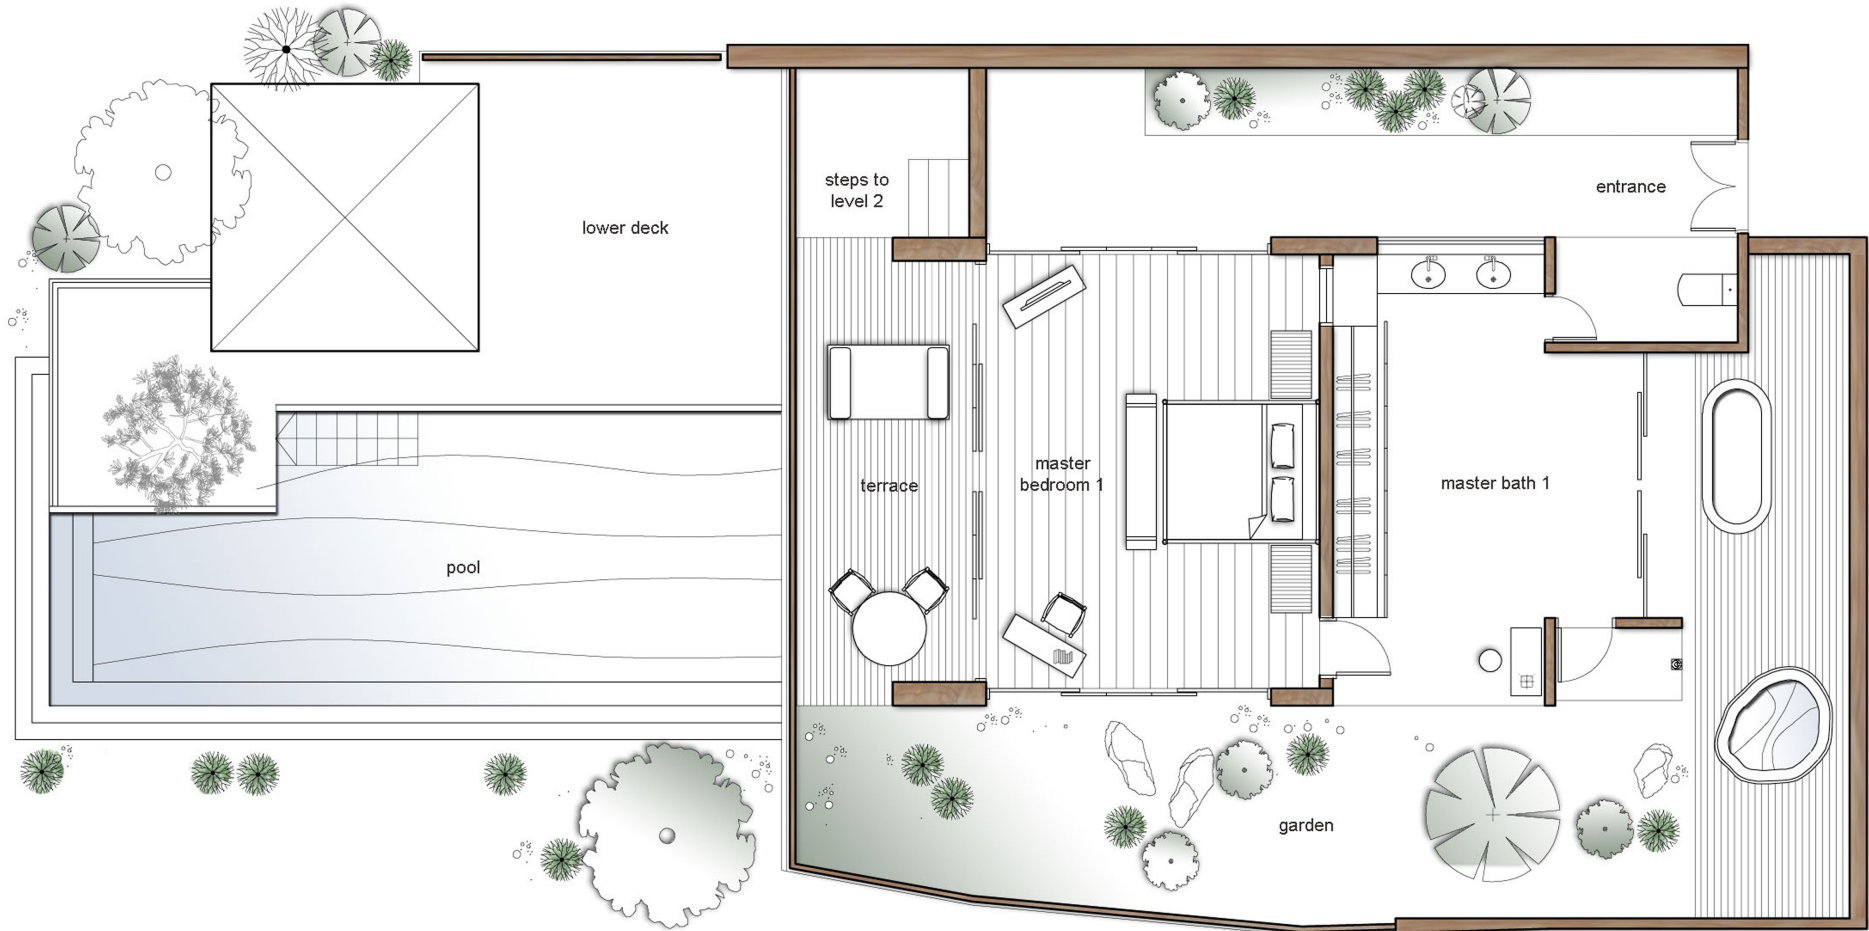

Sukma Taru Plan  
Level Three  
Annex  
Scale 1 : 75

Images are not exactly to scale. While floor plans are representative of the room category, some variations may occur.