

THE PLANNING THE PERSONAL TOUCH THE EVENTS

WHETHER YOU'RE LOOKING FOR SOMEWHERE TO HOST A WEDDING, CORPORATE EVENT OR PRIVATE CELEBRATION, OUR HIGHLY EXPERIENCED EVENTS TEAM WILL HELP YOU PLAN EVERY TINY DETAIL.

[EVENTS AT THE SAVOY](#) 





SAVOY



WELCOME

EVENTS

PRIVATE DINING

THE LANDING

WEDDINGS

ROOM SPECS

FLORAL DESIGN

CONTACT US



EVENTS AT THE SAVOY

Whether you're looking for somewhere to host a wedding, corporate event or private celebration, our highly experienced events team will help you plan every tiny detail. Our three imposing Events Rooms host the grandest affairs – while our six Private Rooms are ideal for more intimate gatherings. For a real sense of VIP arrival, the hotel has a separate entrance on the quieter Thames side of the building.





SAVOY



WELCOME

EVENTS

PRIVATE DINING

THE LANDING

WEDDINGS

ROOM SPECS

FLORAL DESIGN

CONTACT US



EVENTS ROOMS

[THE LANCASTER BALLROOM](#) ➤

[THE RIVER ROOM](#) ➤

[ABRAHAM LINCOLN AND MANHATTAN ROOMS](#) ➤

[FLOORPLAN OVERVIEW](#) ➤





SAVOY



WELCOME

EVENTS

PRIVATE DINING

THE LANDING

WEDDINGS

ROOM SPECS

FLORAL DESIGN

CONTACT US



THE LANCASTER BALLROOM AND PARLOUR ROOMS

The Lancaster Ballroom is the largest of The Savoy's Events Rooms. It has a completely clear floor space with no obscuring pillars, perfect for dancing. Uniquely for London it also has its own stage. Named after the Duchy of Lancaster, this is one of London's prime spots for grand receptions, weddings, conferences, luncheons and dances. The Lancaster Room is often used in conjunction with the adjoining Parlour Room. Designed by René Sergeant after an 18th century Parisian salon, the Lancaster Ballroom officially opened in December 1910. Anna Pavlova danced here as part of the entertainments at a costume ball held a year or so later, and it soon became one of the most desirable venues in London.

[⏪ Back to list of Events rooms](#)

[SEE FLOORPLAN](#)





SAVOY



WELCOME

EVENTS

PRIVATE DINING

THE LANDING

WEDDINGS

ROOM SPECS

FLORAL DESIGN

CONTACT US



THE RIVER ROOM

Overlooking Embankment Gardens and the Thames beyond, the River Room is a light and comfortable space combining grandeur with intimacy and warmth. It is not only perfect for private dining and special parties but also acts as a spacious and stylish reception room for large events in the Lancaster Ballroom. In 1946, the photographs of a wedding reception held in the River Room attended by the entire Royal Family showed Princess Elizabeth seen for the first time in public with her future husband Lt. Philip Mountbatten.

[⏪ Back to list of Events rooms](#)



[SEE FLOORPLAN](#)



SAVOY



WELCOME

EVENTS

PRIVATE DINING

THE LANDING

WEDDINGS

ROOM SPECS

FLORAL DESIGN

CONTACT US



ABRAHAM LINCOLN AND MANHATTAN ROOMS


The Abraham Lincoln Room and the Manhattan Room are often used together.

The Edwardian-style Abraham Lincoln Room takes its name from a bust of the US President that was unveiled here at a birthday dinner party in 1923. The room is a fine space for business luncheons, formal dinners and dinner dances.

Close by is the Art Deco Manhattan Room which is ideal as a dedicated reception room for events in the Abraham Lincoln Room. The area is served by its own foyer and cloakrooms.

[⏪ Back to list of Events rooms](#)

[SEE FLOORPLAN](#)

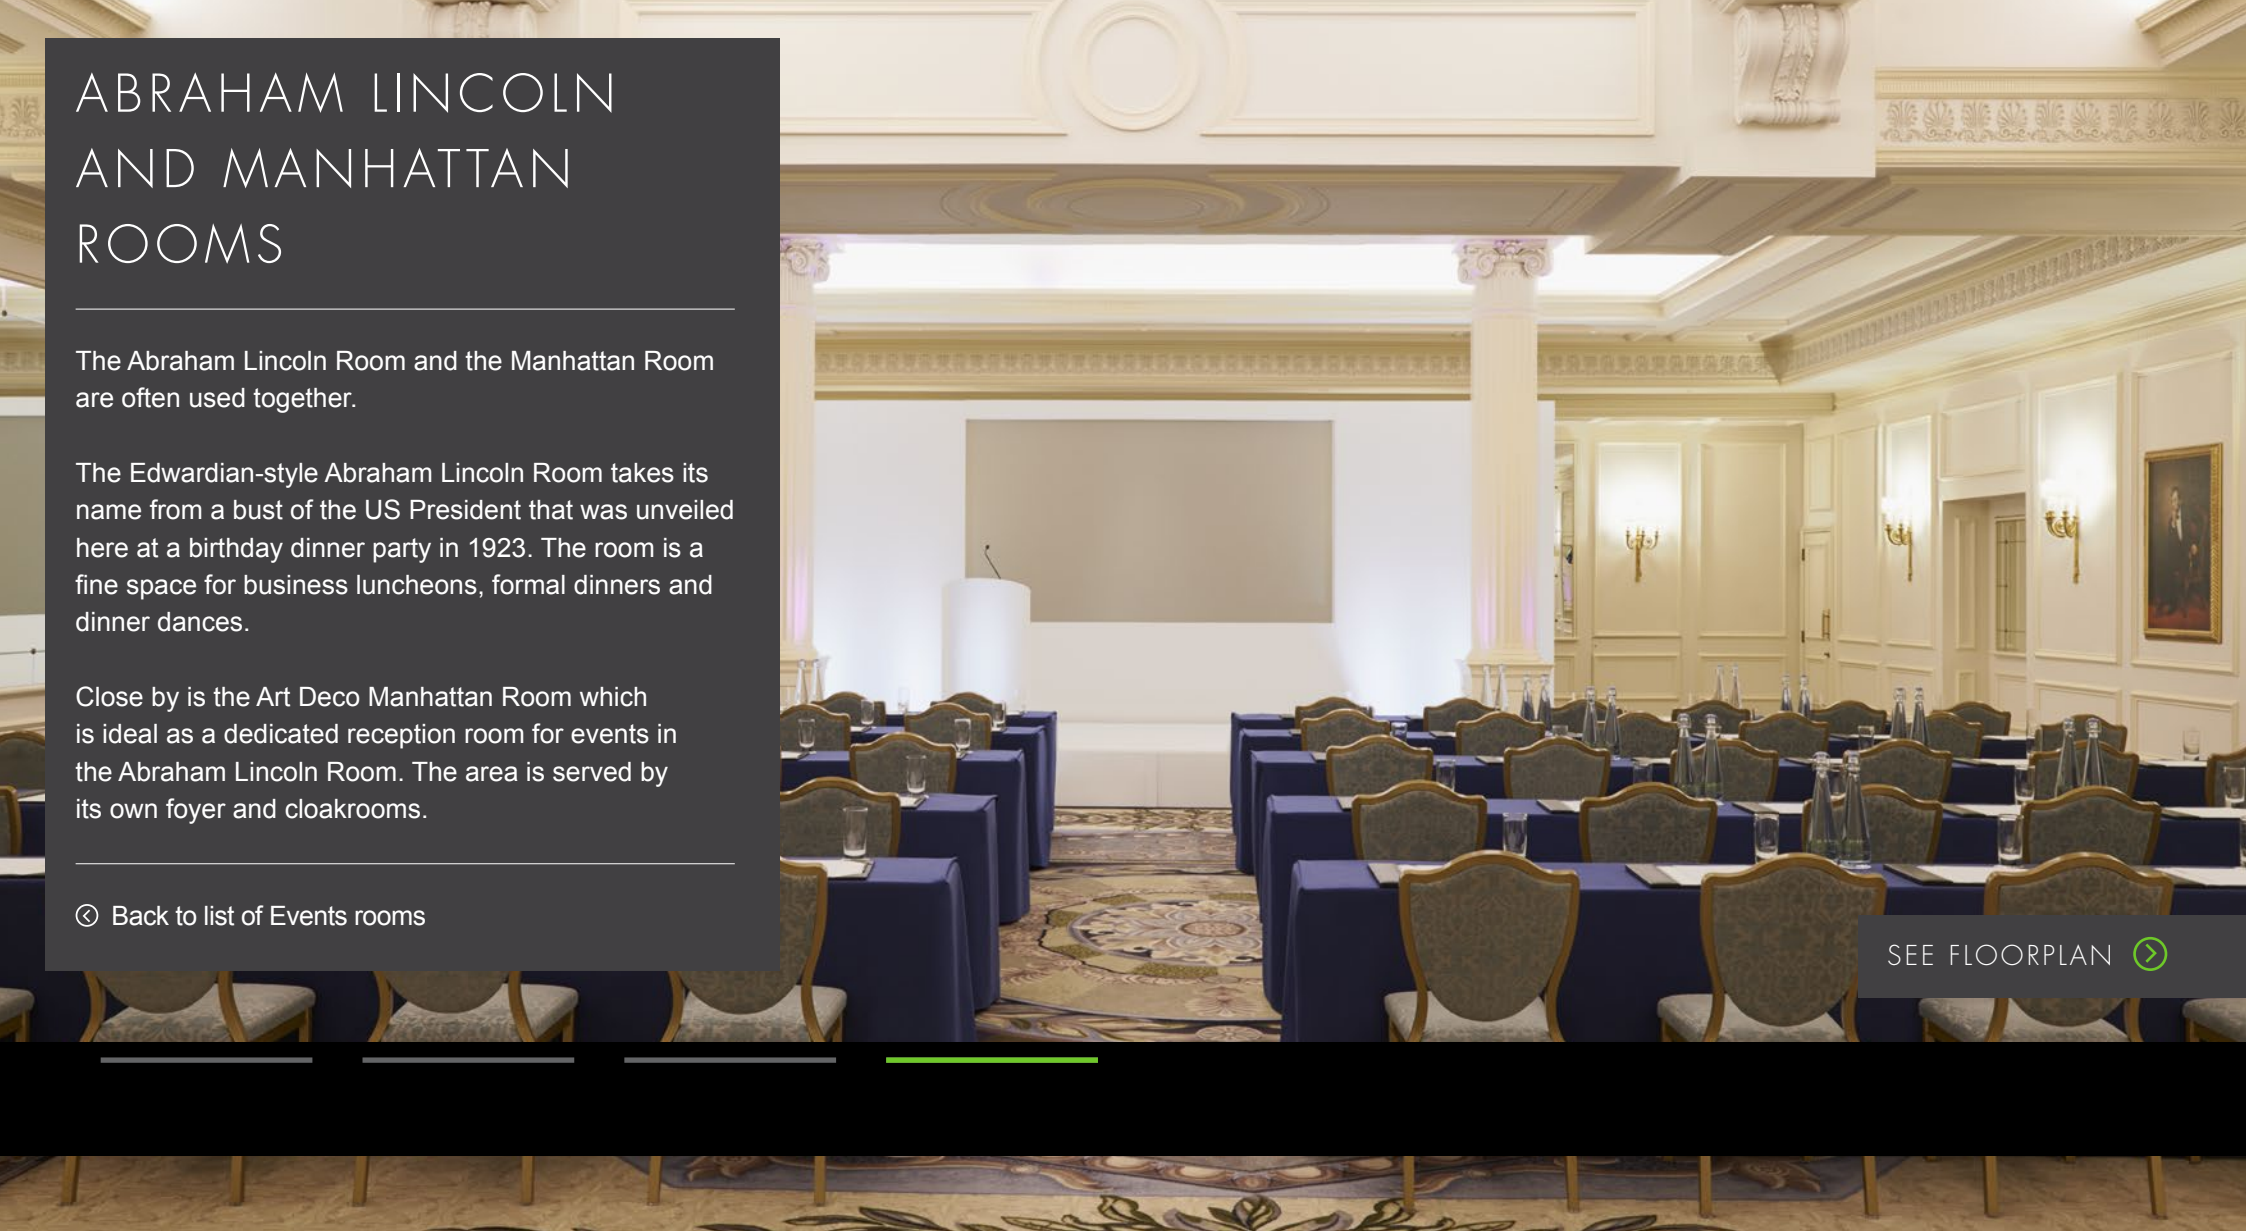



SAVOY



WELCOME

EVENTS

PRIVATE DINING

THE LANDING

WEDDINGS

ROOM SPECS

FLORAL DESIGN

CONTACT US



PRIVATE DINING

THE SAVOY'S PRIVATE DINING ROOMS, NAMED AFTER THE OPERETTAS BY GILBERT AND SULLIVAN, ALL BOAST NATURAL DAYLIGHT AND PROVIDE A CHOICE OF STYLE AND SIZE TO ACCOMMODATE A WIDE RANGE OF BUSINESS AND LEISURE REQUIREMENTS. THEY ARE LOCATED NEAR THE HEART OF THE HOTEL WITH EASY ACCESS FROM THE MAIN HOTEL ENTRANCE ON THE STRAND OR VIA THE MORE DISCREET RIVER ENTRANCE.

[GONDOLIERS](#) ➤

[SORCERER](#) ➤

[MIKADO](#) ➤

[IOLANTHE](#) ➤

[PRINCESS IDA & PATIENCE](#) ➤

[PINAFORE](#) ➤

PRIVATE DINING
INTRODUCTION

GONDOLIERS

SORCERER

MIKADO

IOLANTHE

PRINCESS IDA
AND PATEINCE

PINAFORE




SAVOY

[WELCOME](#)[EVENTS](#)[PRIVATE DINING](#)[THE LANDING](#)[WEDDINGS](#)[ROOM SPECS](#)[FLORAL DESIGN](#)[CONTACT US](#)

GONDOLIERS

The Venetian look and feel of Gondoliers' luxurious surroundings and appointments afford an air of elegance and opulence to cocktail parties and special dining occasions. The present décor was inspired by archive photographs of original Private Dining Room interiors, taken around 1910.

[↶ Back to list of Private Dining rooms](#)

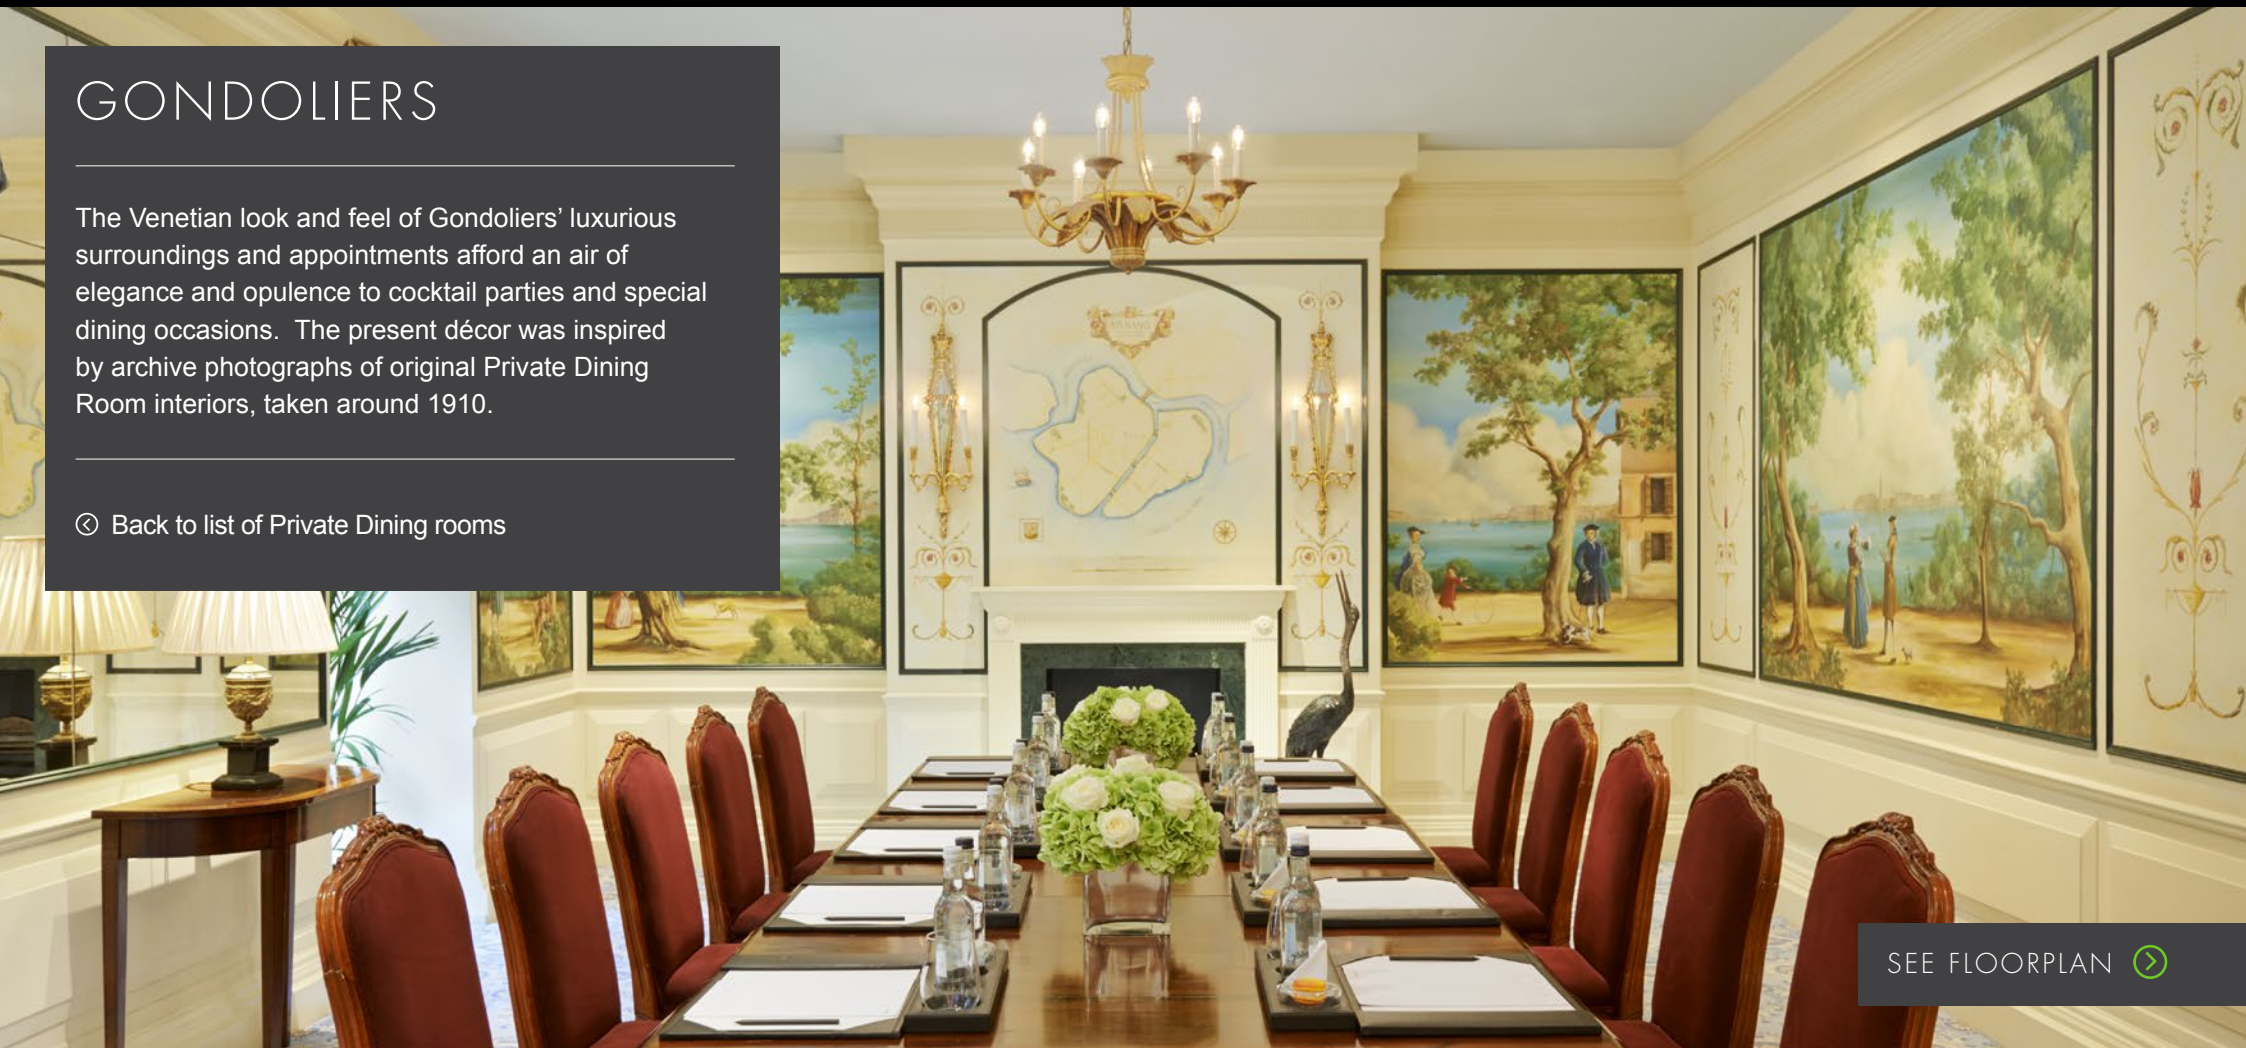

[SEE FLOORPLAN](#)

[PRIVATE DINING INTRODUCTION](#)[GONDOLIERS](#)[SORCERER](#)[MIKADO](#)[IOLANTHE](#)[PRINCESS IDA AND PATEINCE](#)[PINAFORE](#)



SAVOY



WELCOME

EVENTS

PRIVATE DINING

THE LANDING

WEDDINGS

ROOM SPECS

FLORAL DESIGN


CONTACT US



SORCERER

Sorcerer is the smallest of the Private Dining Rooms. It is an intimate and personal space, perfect for a dinner or as a reception area for Mikado to which it is connected. This room was first converted to private dining in the late 1920s.

[Back to list of Private Dining rooms](#)

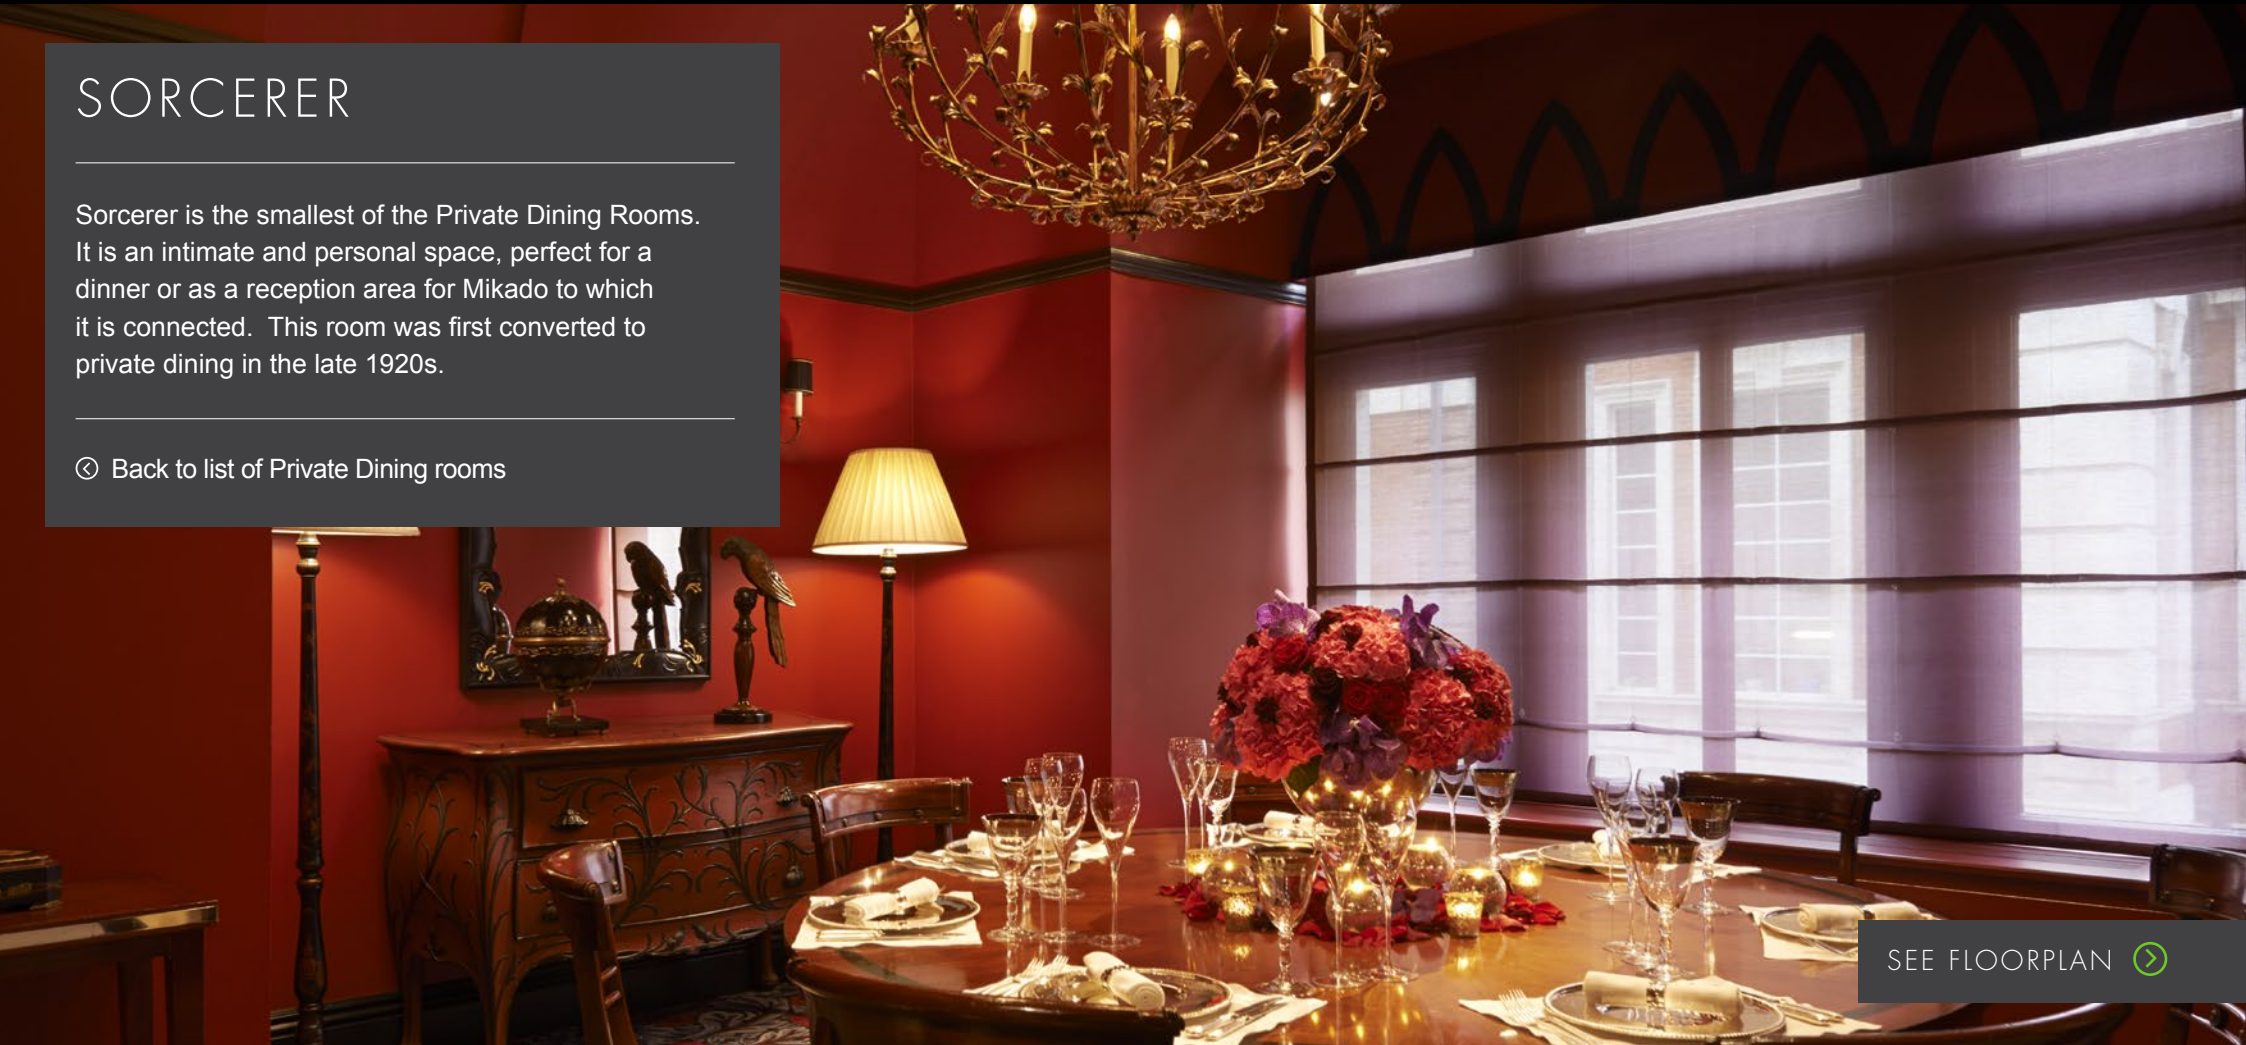

[SEE FLOORPLAN](#)

PRIVATE DINING
INTRODUCTION

GONDOLIERS

SORCERER

MIKADO

IOLANTHE

PRINCESS IDA
AND PATEINCE

PINAFORE



SAVOY

[WELCOME](#)[EVENTS](#)[PRIVATE DINING](#)[THE LANDING](#)[WEDDINGS](#)[ROOM SPECS](#)[FLORAL DESIGN](#)[CONTACT US](#)

MIKADO

Created around 1928, Mikado retains its original décor which is appropriately themed with Japanese prints and black-edged wooden panelled walls, a reference to the Gilbert and Sullivan operetta from which it takes its name.

[⏪ Back to list of Private Dining rooms](#)



[SEE FLOORPLAN](#)

[PRIVATE DINING
INTRODUCTION](#)[GONDOLIERS](#)[SORCERER](#)[MIKADO](#)[IOLANTHE](#)[PRINCESS IDA
AND PATEINCE](#)[PINAFORE](#)



SAVOY



WELCOME

EVENTS

PRIVATE DINING

THE LANDING

WEDDINGS

ROOM SPECS

FLORAL DESIGN

CONTACT US



IOLANTHE

Iolanthe is elegantly panelled in light oak and suitable for dining and business meetings. It was a favourite of Sir Winston Churchill who regularly lunched here with his Cabinet during World War II. So that he could have a nap after lunch, a bedroom at the hotel was kept on permanent standby for him. This was one of the original Private Dining Rooms when The Savoy opened in 1889.

[⏪ Back to list of Private Dining rooms](#)

[SEE FLOORPLAN](#)

PRIVATE DINING
INTRODUCTION

GONDOLIERS

SORCERER

MIKADO

IOLANTHE

PRINCESS IDA
AND PATEINCE

PINAFORE



SAVOY



WELCOME

EVENTS

PRIVATE DINING

THE LANDING

WEDDINGS

ROOM SPECS

FLORAL DESIGN

CONTACT US



PRINCESS IDA AND PATIENCE

Overlooking the Thames, this room has a double name because it was originally two separate Private Dining Rooms when the hotel opened in 1889. The wall between the rooms was removed in 1935, but otherwise the décor appears much as it would have been when the hotel first opened.

[⏪ Back to list of Private Dining rooms](#)



[SEE FLOORPLAN](#)

PRIVATE DINING
INTRODUCTION

GONDOLIERS

SORCERER

MIKADO

IOLANTHE

PRINCESS IDA
AND PATIENCE

PINAFORE



SAVOY

[WELCOME](#)[EVENTS](#)[PRIVATE DINING](#)[THE LANDING](#)[WEDDINGS](#)[ROOM SPECS](#)[FLORAL DESIGN](#)[CONTACT US](#)

PINAFORE

This is one of the Savoy's original Private Dining Rooms. The décor, featuring wooden panelling, was designed by Basil Ionides in 1926. Views towards the Thames provide a distinguished setting. Pinafore is well known as the place where 'The Other Club' meets regularly while Parliament is in session. The club was founded by Sir Winston Churchill and Lord Birkenhead in 1910 for distinguished figures from the world of politics and the media.

[⏪ Back to list of Private Dining rooms](#)[SEE FLOORPLAN](#) [PRIVATE DINING INTRODUCTION](#)[GONDOLIERS](#)[SORCERER](#)[MIKADO](#)[IOLANTHE](#)[PRINCESS IDA AND PATEINCE](#)[PINAFORE](#)



SAVOY



WELCOME

EVENTS

PRIVATE DINING

THE LANDING

WEDDINGS

ROOM SPECS

FLORAL DESIGN

CONTACT US



THE LANDING

THE LANDING IS AN EXCLUSIVE, PRIVATE LOUNGE WHERE VIP CLIENTS WILL BE WELCOMED TO DISCUSS THE FINER DETAILS OF THEIR FORTHCOMING EVENTS.

[THE LANDING OVERVIEW](#)

THE LANDING
INTRODUCTION

THE LANDING
OVERVIEW



SAVOY



WELCOME

EVENTS

PRIVATE DINING

THE LANDING

WEDDINGS

ROOM SPECS

FLORAL DESIGN

CONTACT US



THE LANDING

Beautifully furnished and featuring a private bar, The Landing provides a comfortable space in which to peruse a selection of inspirational ideas, images and videos, and bespoke items, presented by both the in-house team, including Savoy Weddings and Savoy Flowers, and recommended external suppliers such as luxury dinnerware and accessories company, Blue Ribbon.

The Savoy prides itself on offering entirely bespoke meetings and events and this additional service will further showcase the infinite possibilities on offer.



THE LANDING
INTRODUCTION

THE LANDING
OVERVIEW



SAVOY



WELCOME

EVENTS

PRIVATE DINING

THE LANDING

WEDDINGS

ROOM SPECS

FLORAL DESIGN

CONTACT US



WEDDINGS

WHETHER YOU'RE CONSIDERING A LAVISH WEDDING OR AN INTIMATE OCCASION FOR IMMEDIATE FAMILY, THE SAVOY'S IMPRESSIVE ROOMS AND SPACES ALLOW FOR ANY STYLE OF EVENT.

[WEDDINGS ROOM OVERVIEW](#) 

SAVOY
WEDDINGS

ROOM
OVERVIEW



SAVOY



WELCOME

EVENTS

PRIVATE DINING

THE LANDING

WEDDINGS

ROOM SPECS

FLORAL DESIGN

CONTACT US



WEDDINGS ROOM OVERVIEW

The iconic Lancaster Ballroom accommodates up to 300 guests for a dinner dance, while the River Room is ideal for a glamorous cocktail reception for up to 400 guests. The Abraham Lincoln room can host a ceremony of up to 300 guests or a dinner dance reception for up to 120.

The Savoy's six Private Dining Rooms are able to host from ten to 50 guests, while some of the signature suites, many of which overlook the River Thames, offer the perfect setting for small ceremonies and receptions. A stately Royal Suite sits across half of the hotel's entire fifth floor and can accommodate a civil ceremony, cocktail reception and private dinner against the spectacular river view backdrop.

[⏪ Back to Weddings introduction](#)



SAVOY
WEDDINGS

ROOM
OVERVIEW



SAVOY



WELCOME

EVENTS

PRIVATE DINING

THE LANDING

WEDDINGS

ROOM SPECS

FLORAL DESIGN

CONTACT US



ROOM SPECS

OUR EVENTS AND PRIVATE DINING ROOMS CAN BE CONFIGURED TO HOST A RANGE OF DIFFERENT OCCASIONS.

- CAPACITIES >
- DIMENSIONS >
- FLOORPLANS >

ROOM SPECS
INTRODUCTION

CAPACITIES

DIMENSIONS

OVERVIEW
FLOOR PLANS

EVENT ROOM
FLOOR PLANS



SAVOY

⏪ Back to introduction

➤ Room Dimensions



Event

Theatre

Classroom

Boardroom

Reception

U-Shape

Cabaret

Buffet

Dinner dance

Lancaster Ballroom

380

500

300

70

800

100

280

300

320

Parlour Room

50

50

–

20

80

–

40

50

–

The River Room

150

140

–

–

400

–

–

120

100

Abraham Lincoln Room

180

120

80

50

400

40

96

130

120

Manhattan Room

60

60

–

20

80

–

40

50

50

Pinafore Room

50

30

18

28

80

18

18

30

–

Princess Ida & Patience Room

38

30

14

22

60

14

18

30

–

Iolanthe Room

–

–

–

12

18

–

6

12

–

Mikado Room

20

25

10

17

35

15

12

20

–

Sorcerer Room

10

–

–

10

10

–

6

–

–

Gondoliers Room

38

30

12

22

40

14

18

22

–

ROOM SPECS
INTRODUCTION

CAPACITIES

DIMENSIONS

OVERVIEW
FLOOR PLANS

EVENT ROOM
FLOOR PLANS



SAVOY



WELCOME

EVENTS

PRIVATE DINING

THE LANDING

WEDDINGS

ROOM SPECS

FLORAL DESIGN

CONTACT US



[Back to introduction](#)

[Room Capacities](#)

Dimensions

Area

Height

ft

m

ft²

m²

ft

m

Lancaster Ballroom

60.1 x 76.2

18.32 x 23.23

5,125

476

17.23

5.57

Parlour Room

40.8 x 31.1 & 23.7 x 32.8

12.4 x 9.47 & 7.2 x 9.99

2,077

193

8.2

2.5

The River Room

50.9 x 69.2

15.5 x 21.1

2,714

252

11.75

3.58

Abraham Lincoln Room

37 x 67.6

11.28 x 20.6

3,043

282

12.75

3.89

Manhattan Room

38 x 31.1 & 23.7 x 34.7

11.58 x 9.48 & 7.22 x 10.58

1,478

137

7.2

2.19

Pinafore Room

38 x 32.5

11.6 x 9.9

1,180

110

12.9

3.93

Princess Ida & Patience Room

27.2 x 24.5

8.3 x 5.15

822

76

13

3.96

Iolanthe Room

17.8 x 16.9

6 x 5.3

364

33

13

3.96

Mikado Room

23.1 x 16.9

7.04 x 5.1

409

38

11.15

3.4

Sorcerer Room

16 x 14.9

4.88 x 5.54

317

29

10.5

3.2

Gondoliers Room

29.7 x 22.9

9.05 x 6.98

639

59

10.1

3.08

ROOM SPECS
INTRODUCTION

CAPACITIES

DIMENSIONS

OVERVIEW
FLOOR PLANS

EVENT ROOM
FLOOR PLANS

SAVOY

- Room Capacities
- Room Dimensions


Ground Floor

Mezzanine

River Level

Lower Level

- | | |
|-----------------|---------------------------------------|
| 1. Savoy Court | 10. Beaufort Bar |
| 2. Front Hall | 11. River Restaurant |
| 3. Reading Room | 12. Gondoliers Room |
| 4. Boobles | 13. Sorcerer Room |
| 5. Savoy Museum | 14. Mikado Room |
| 6. Savoy Tea | 15. Iolanthe Room |
| 7. Savoy Grill | 16. Princess Ida and Patience Room |
| 8. American Bar | |
| 9. Thames Foyer | 17. Pinafore Room |

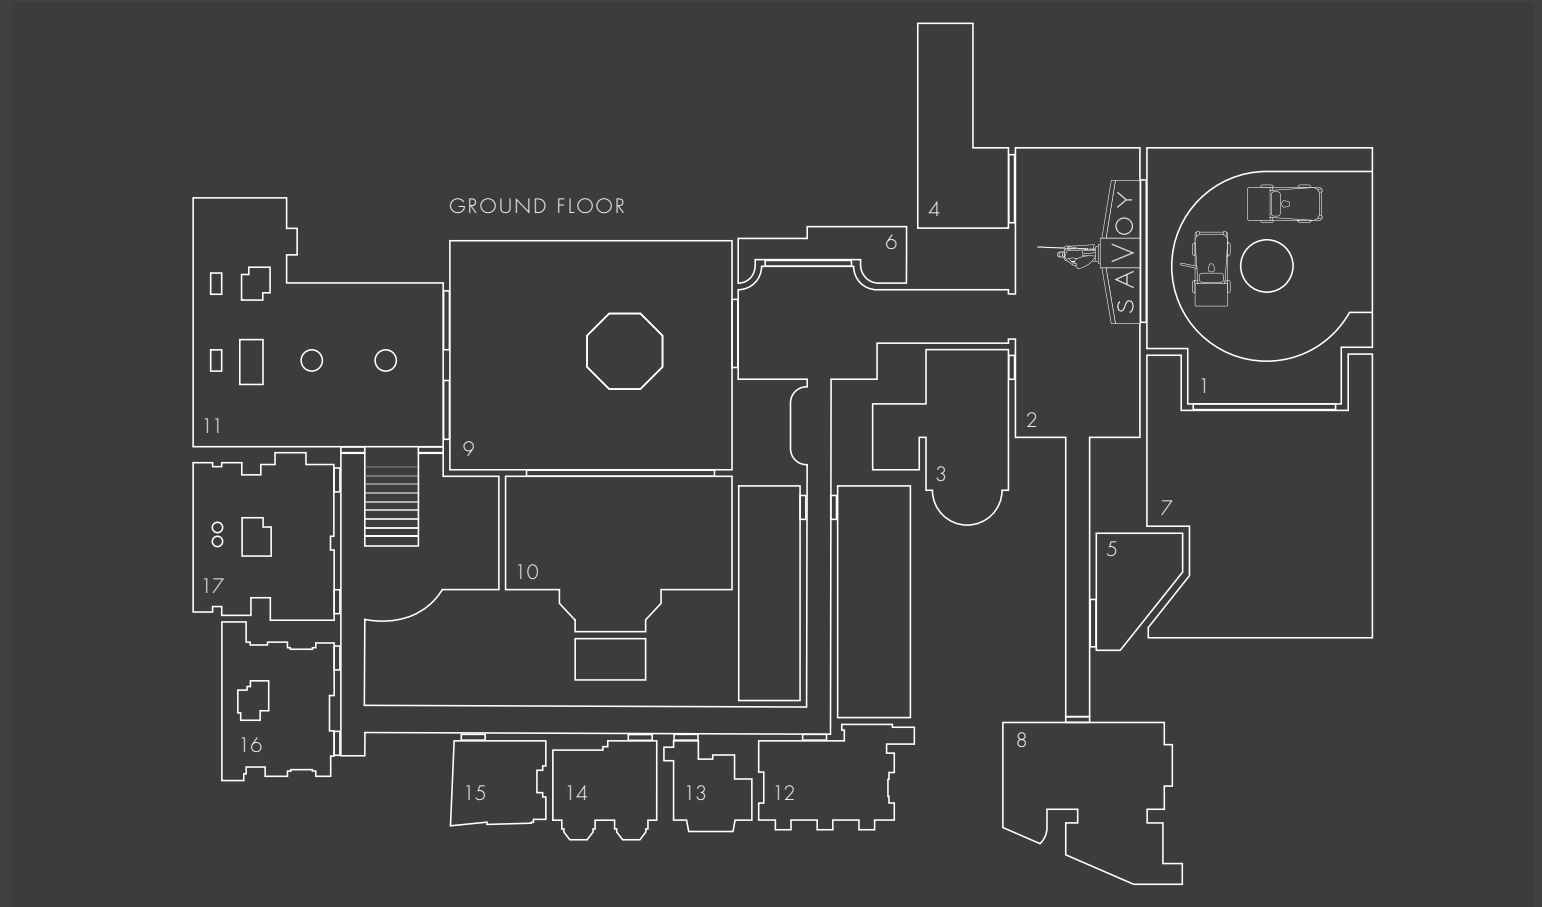

Not to scale. For illustrative purposes only.



SAVOY



WELCOME

EVENTS

PRIVATE DINING

THE LANDING

WEDDINGS

ROOM SPECS

FLORAL DESIGN

CONTACT US



⌂ Room Capacities

⌂ Room Dimensions


Ground Floor

Mezzanine

River Level

Lower Level

- 18. River Room (one)
- 19. River Room (two)
- 20. The Landing,
VIP Client Lounge

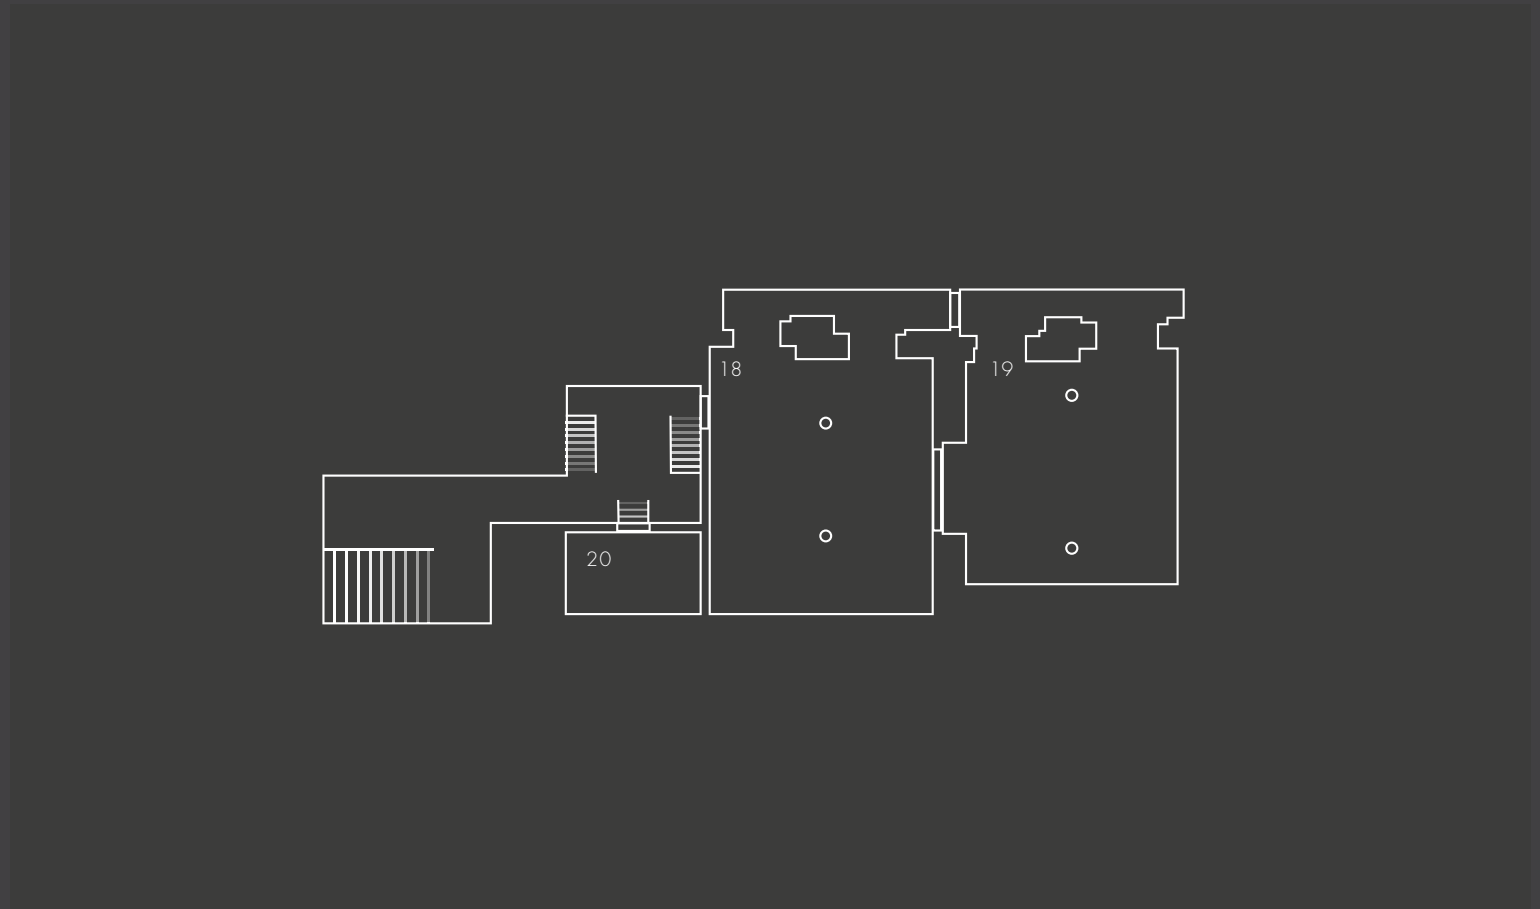

Not to scale. For illustrative purposes only.

ROOM SPECS
INTRODUCTION

CAPACITIES

DIMENSIONS

OVERVIEW
FLOOR PLANS


EVENT ROOM
FLOOR PLANS

SAVOY

- Room Capacities
- Room Dimensions

- Ground Floor
- Mezzanine
- River Level**
- Lower Level

- 21. Lancaster Room
- 22. Parlour Room (one)
- 23. Parlour Room (two)

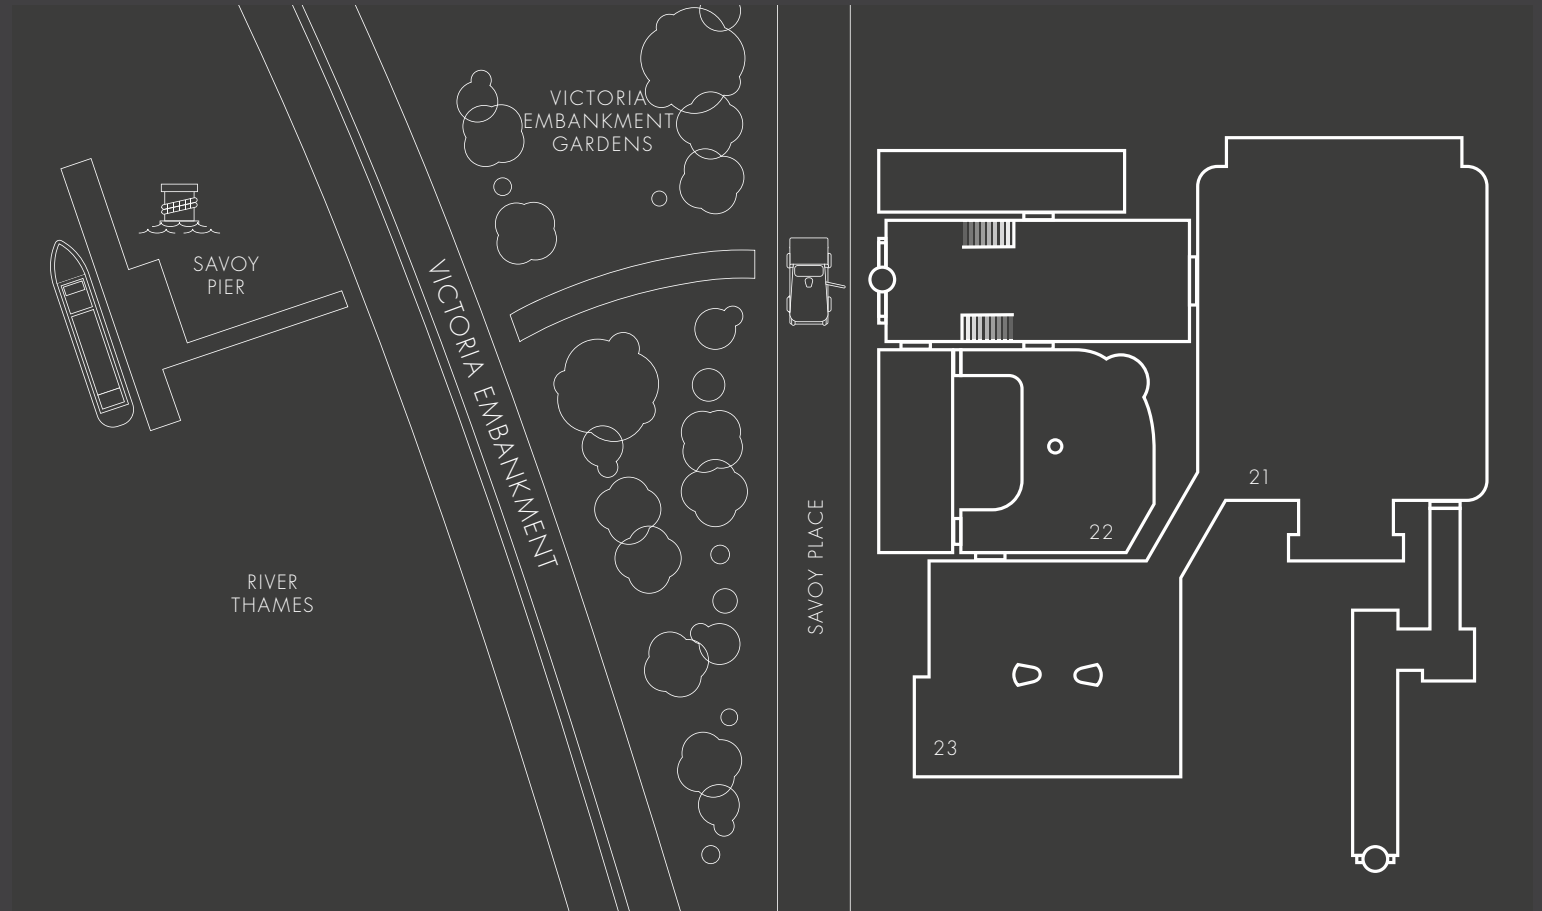

Not to scale. For illustrative purposes only.



SAVOY

- ⌂ Room Capacities
- ⌂ Room Dimensions


Ground Floor

Mezzanine

River Level

Lower Level

- 24. Abraham Lincoln Room
- 25. Manhattan Room (one)
- 26. Manhattan Room (two)

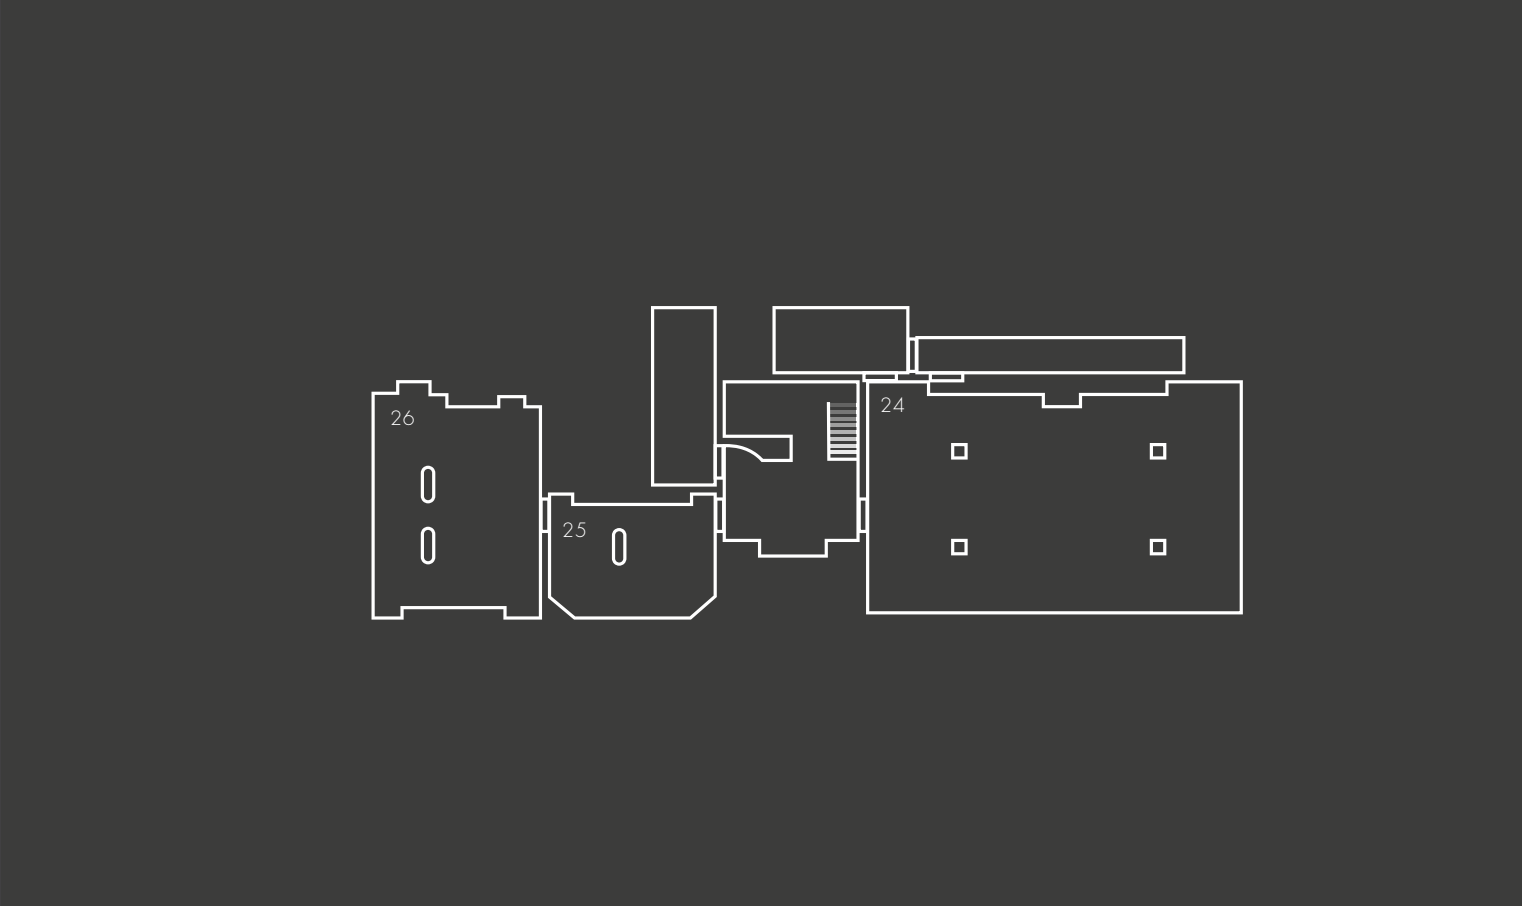

Not to scale. For illustrative purposes only.



SAVOY

Room Capacities

Room Dimensions

Lancaster Ballroom & Parlour Room

The River Rooms

Abraham Lincoln Room

Manhattan Rooms

Pinafore Room


Princess Ida & Patience Room

Iolanthe Room

Mikado Room

Sorcerer Room

Gondoliers Room

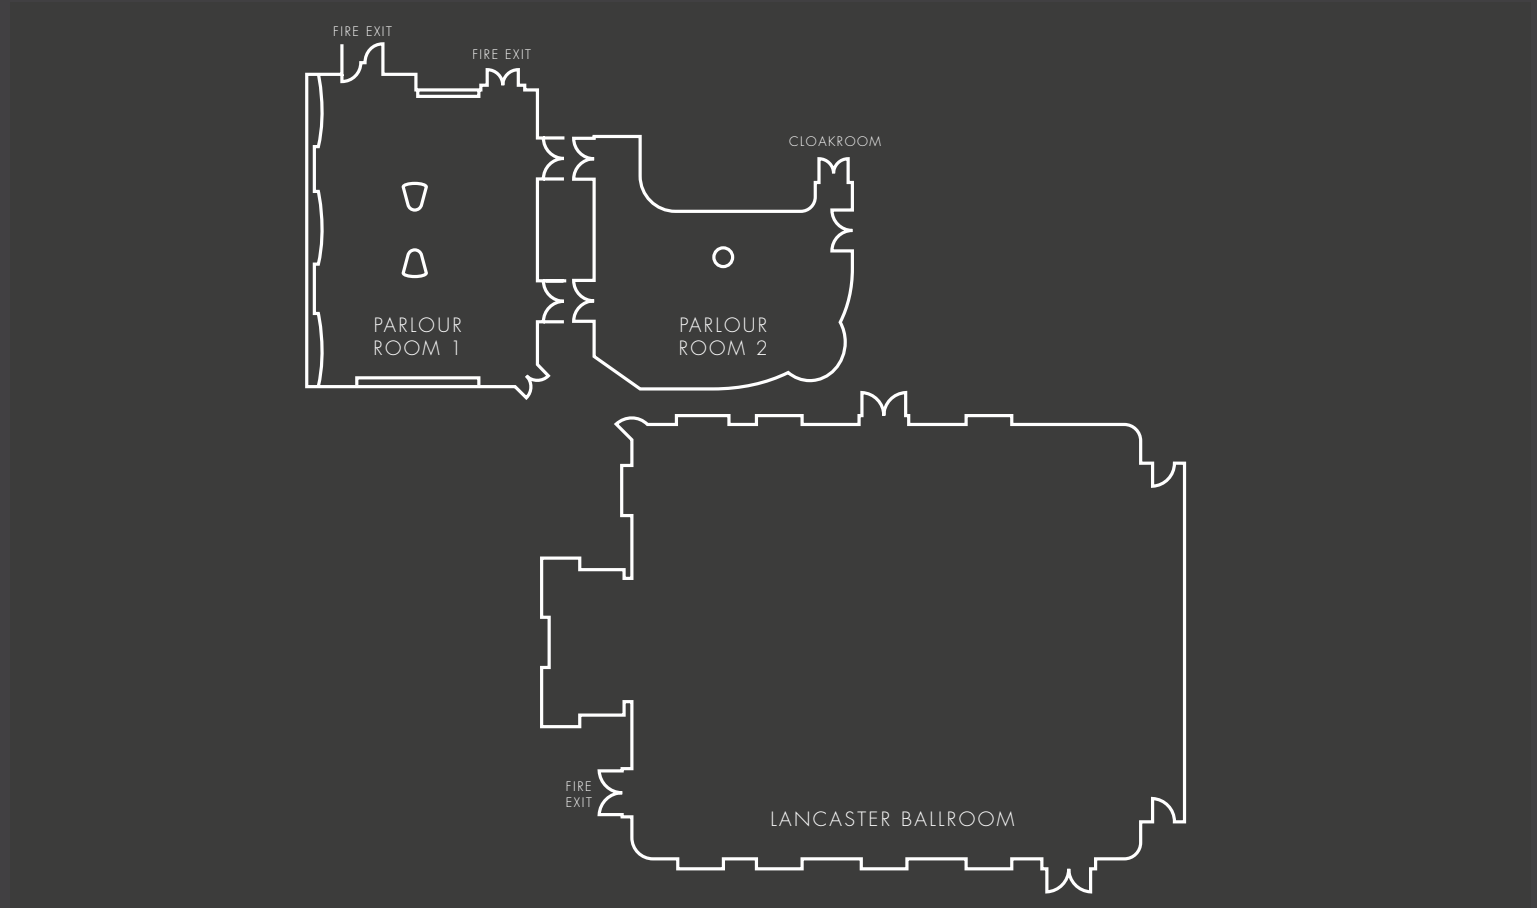

Not to scale. For illustrative purposes only.



SAVOY

Room Capacities

Room Dimensions

Lancaster Ballroom & Parlour Room

The River Rooms

Abraham Lincoln Room

Manhattan Rooms

Pinafore Room

Princess Ida & Patience Room

Iolanthe Room

Mikado Room

Sorcerer Room

Gondoliers Room



Not to scale. For illustrative purposes only.



SAVOY

Room Capacities

Room Dimensions

Lancaster Ballroom & Parlour Room

The River Rooms

Abraham Lincoln Room

Manhattan Rooms

Pinafore Room


Princess Ida & Patience Room

Iolanthe Room

Mikado Room

Sorcerer Room

Gondoliers Room

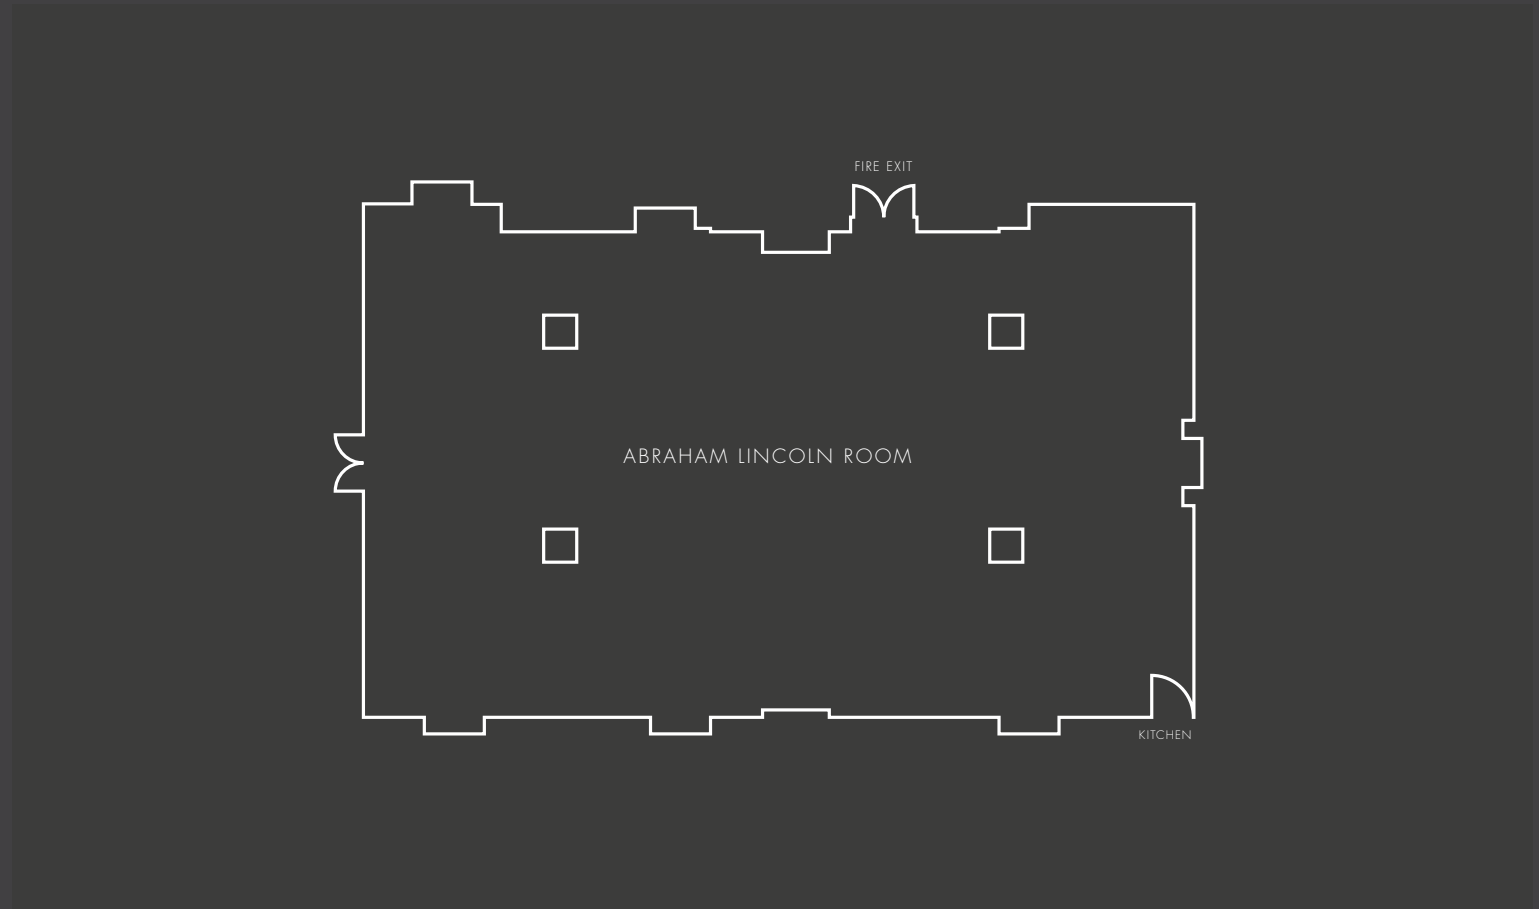

Not to scale. For illustrative purposes only.



SAVOY

Room Capacities

Room Dimensions

Lancaster Ballroom & Parlour Room

The River Rooms

Abraham Lincoln Room

Manhattan Rooms

Pinafore Room


Princess Ida & Patience Room

Iolanthe Room

Mikado Room

Sorcerer Room

Gondoliers Room

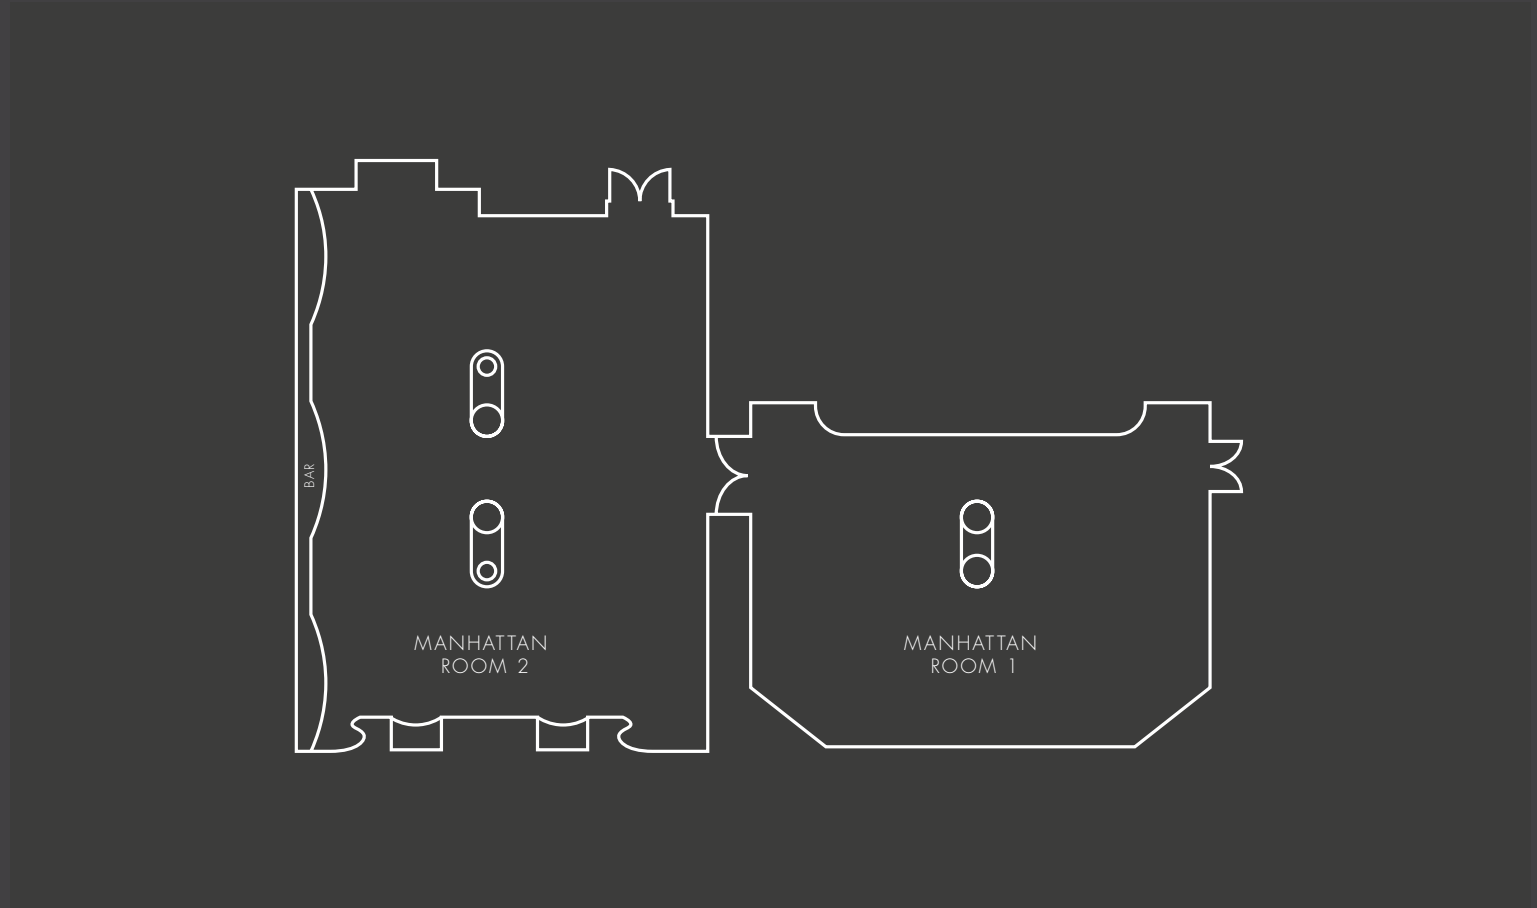

Not to scale. For illustrative purposes only.



SAVOY

Room Capacities

Room Dimensions

Lancaster Ballroom & Parlour Room

The River Rooms

Abraham Lincoln Room

Manhattan Rooms

Pinafore Room


Princess Ida & Patience Room

Iolanthe Room

Mikado Room

Sorcerer Room

Gondoliers Room

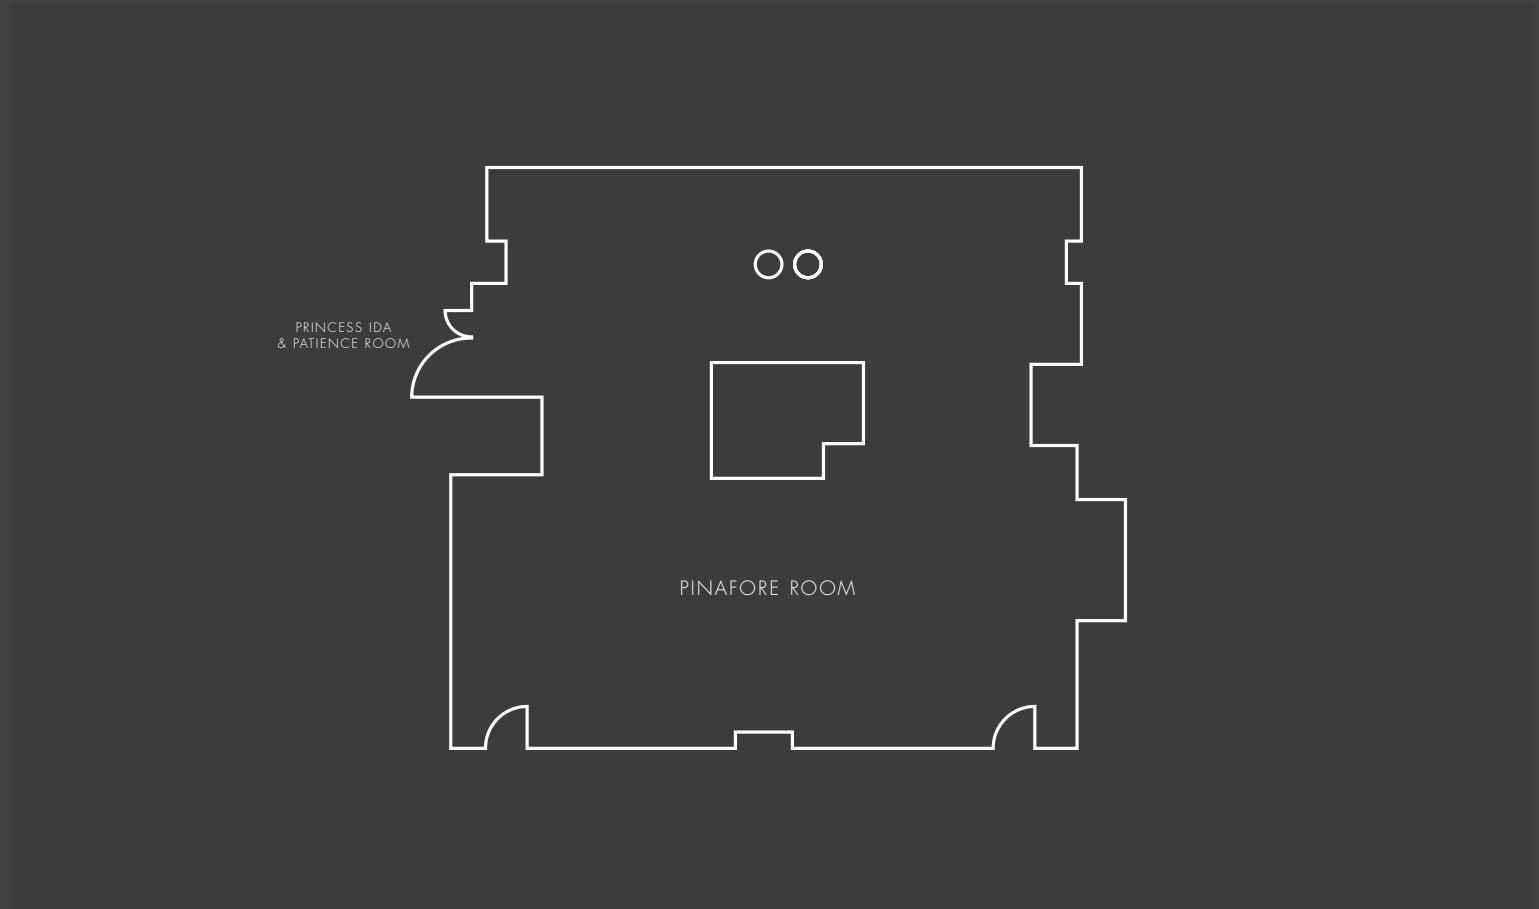

Not to scale. For illustrative purposes only.



SAVOY



WELCOME

EVENTS

PRIVATE DINING

THE LANDING

WEDDINGS

ROOM SPECS

FLORAL DESIGN

CONTACT US



Room Capacities

Room Dimensions

Lancaster Ballroom & Parlour Room

The River Rooms

Abraham Lincoln Room

Manhattan Rooms

Pinafore Room


Princess Ida & Patience Room

Iolanthe Room

Mikado Room

Sorcerer Room

Gondoliers Room

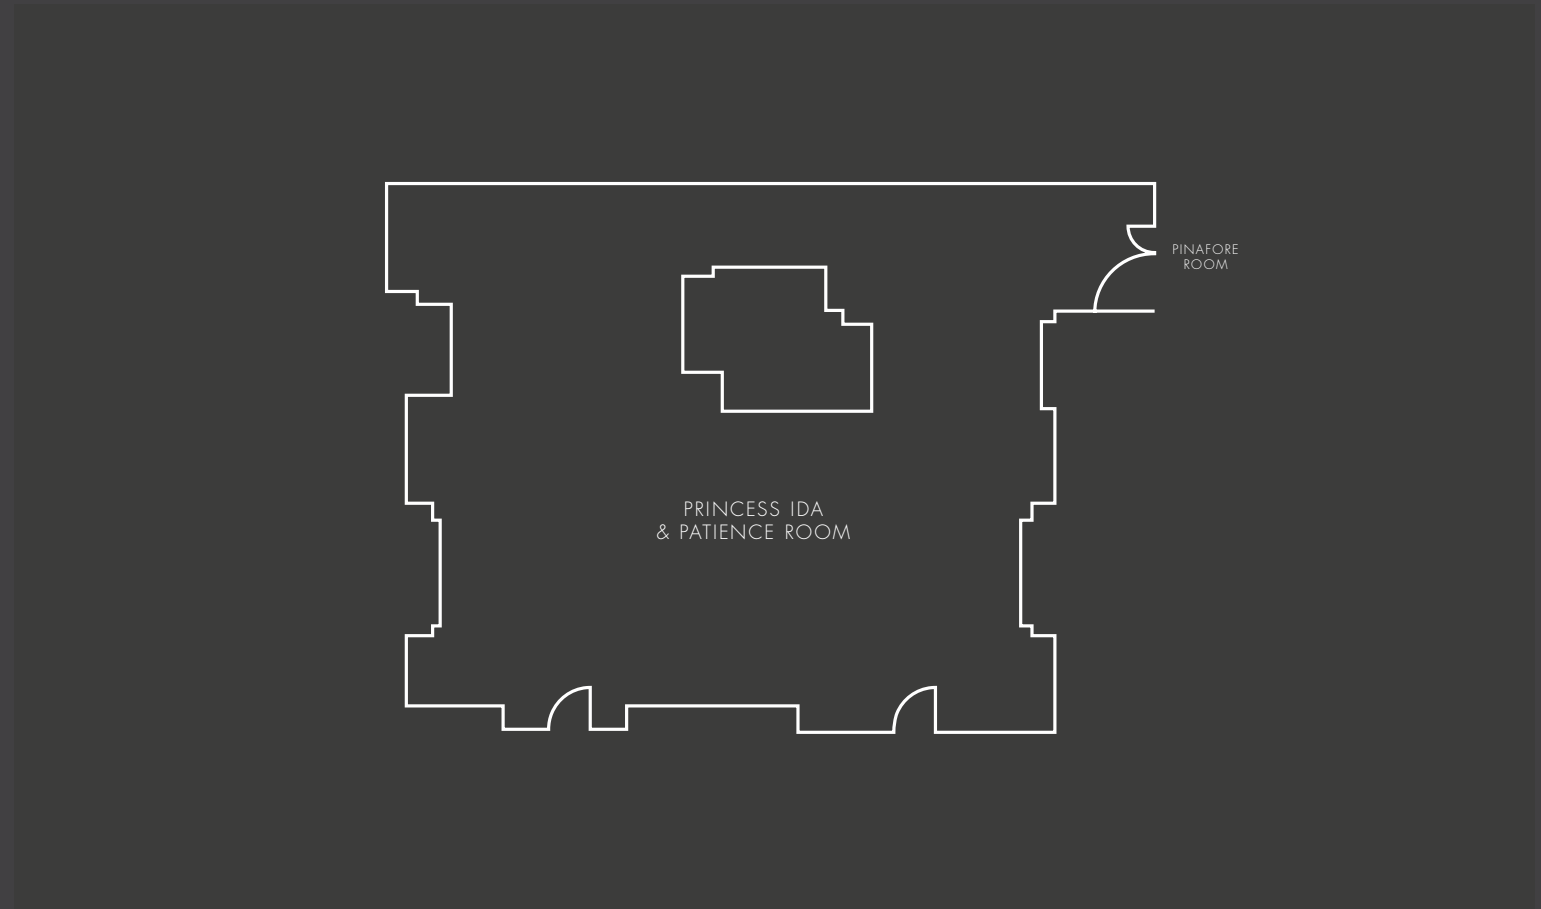

Not to scale. For illustrative purposes only.

ROOM SPECS
INTRODUCTION

CAPACITIES

DIMENSIONS

OVERVIEW
FLOOR PLANS

EVENT ROOM
FLOOR PLANS



SAVOY



WELCOME

EVENTS

PRIVATE DINING

THE LANDING

WEDDINGS

ROOM SPECS

FLORAL DESIGN

CONTACT US



Room Capacities

Room Dimensions

Lancaster Ballroom & Parlour Room

The River Rooms

Abraham Lincoln Room

Manhattan Rooms

Pinafore Room


Princess Ida & Patience Room

Iolanthe Room

Mikado Room

Sorcerer Room

Gondoliers Room

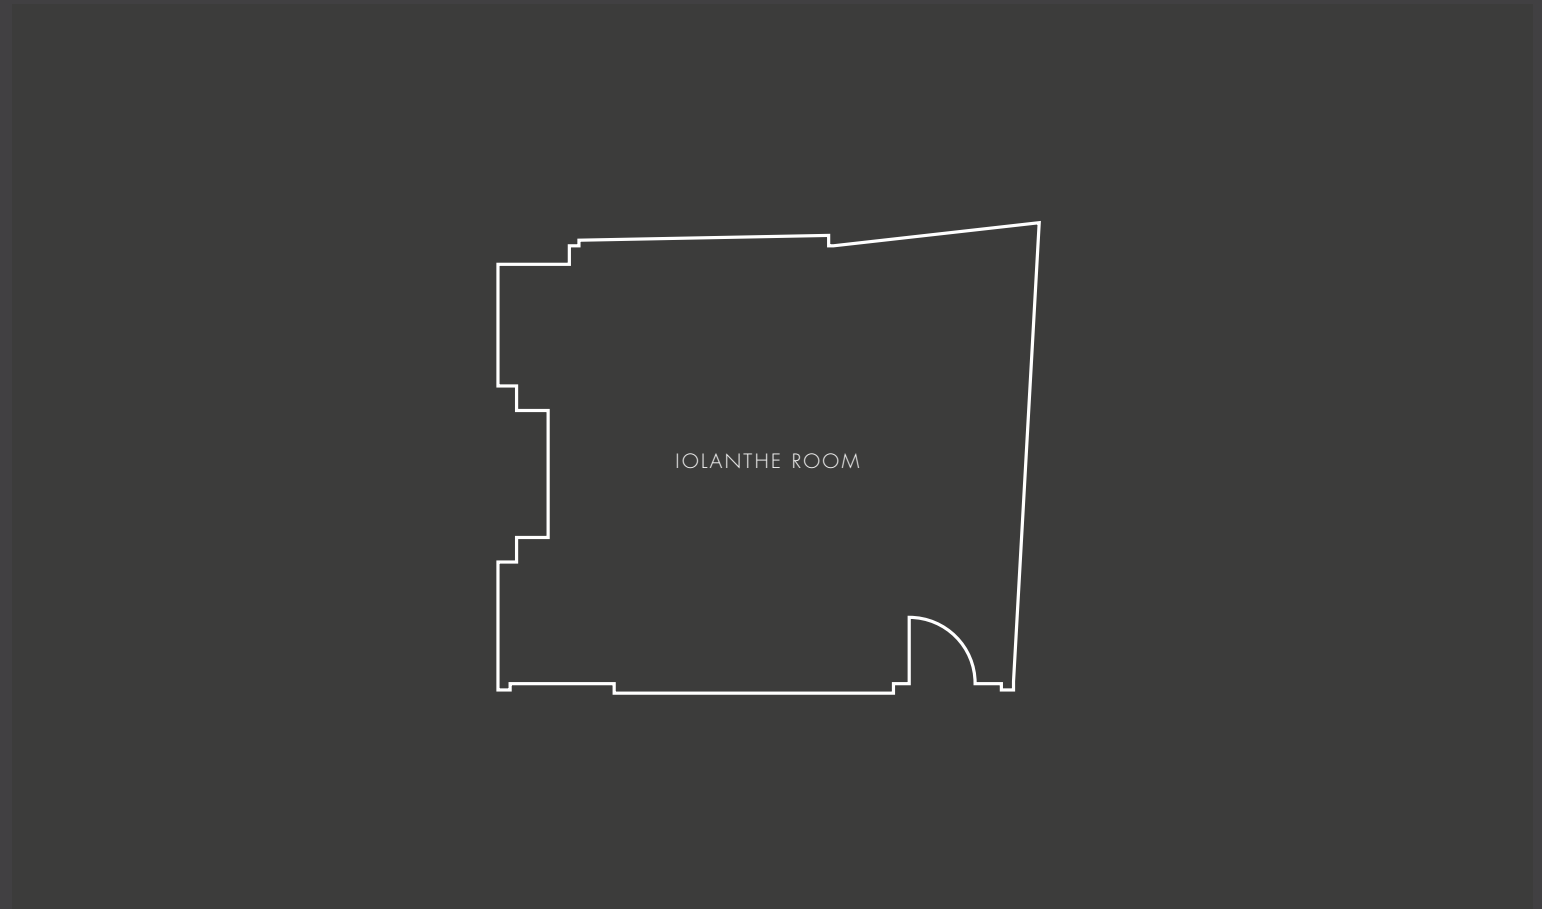

Not to scale. For illustrative purposes only.

ROOM SPECS
INTRODUCTION

CAPACITIES

DIMENSIONS

OVERVIEW
FLOOR PLANS

EVENT ROOM
FLOOR PLANS



SAVOY



WELCOME

EVENTS

PRIVATE DINING

THE LANDING

WEDDINGS

ROOM SPECS

FLORAL DESIGN

CONTACT US



Room Capacities

Room Dimensions

Lancaster Ballroom & Parlour Room

The River Rooms

Abraham Lincoln Room

Manhattan Rooms

Pinafore Room


Princess Ida & Patience Room

Iolanthe Room

Mikado Room

Sorcerer Room

Gondoliers Room

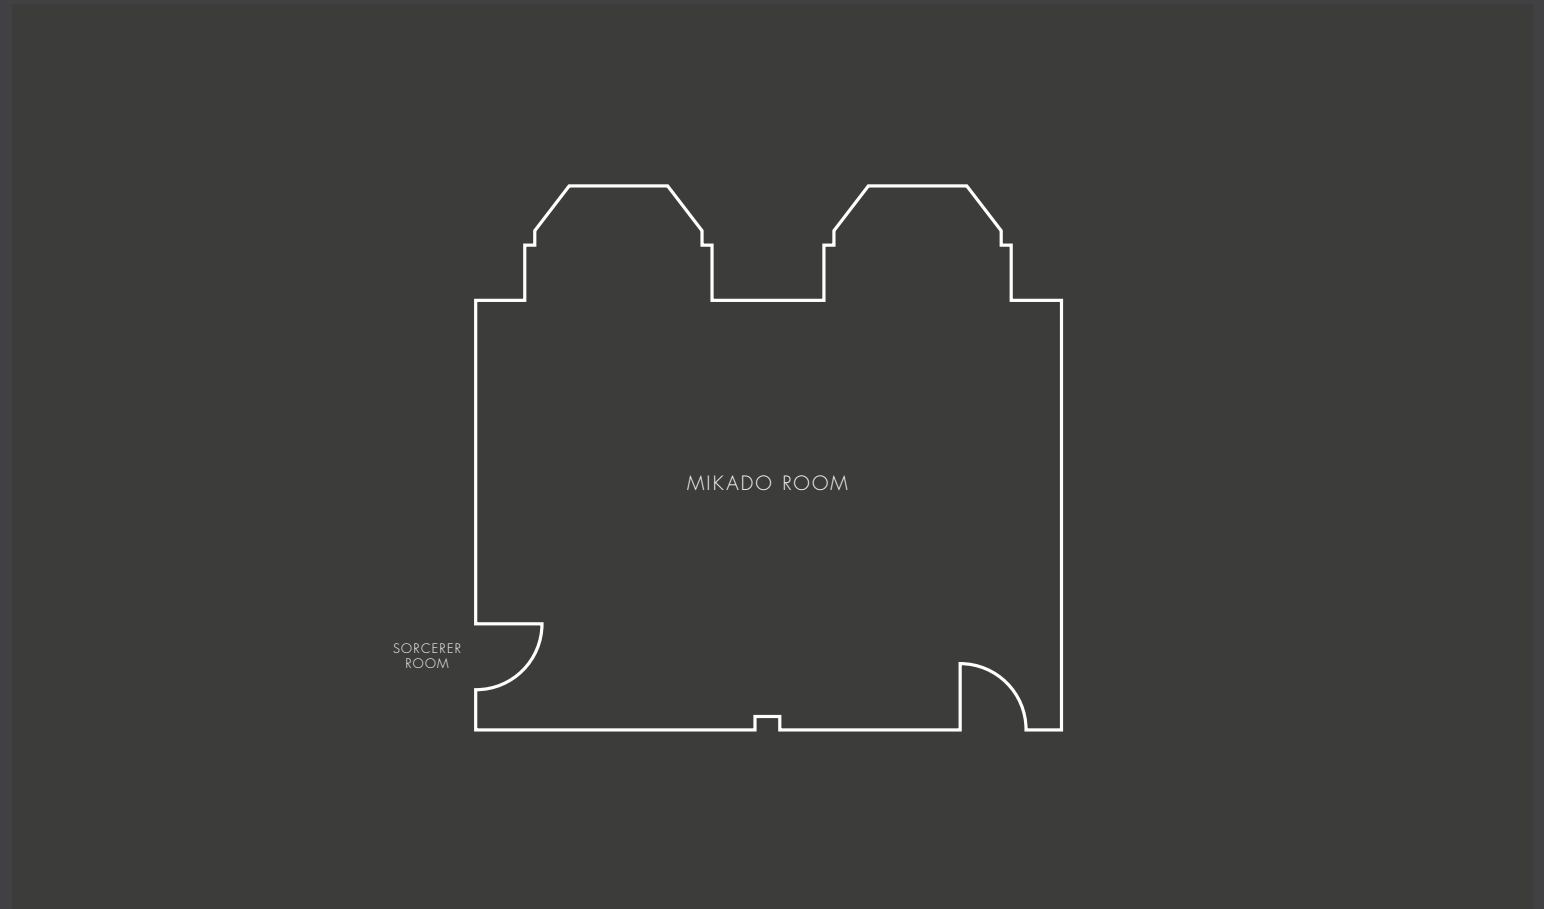

Not to scale. For illustrative purposes only.

ROOM SPECS
INTRODUCTION

CAPACITIES

DIMENSIONS

OVERVIEW
FLOOR PLANS

EVENT ROOM
FLOOR PLANS



SAVOY



WELCOME

EVENTS

PRIVATE DINING

THE LANDING

WEDDINGS

ROOM SPECS

FLORAL DESIGN

CONTACT US



Room Capacities

Room Dimensions

Lancaster Ballroom
& Parlour Room

The River Rooms

Abraham Lincoln Room

Manhattan Rooms

Pinafore Room


Princess Ida & Patience Room

Iolanthe Room

Mikado Room

Sorcerer Room

Gondoliers Room

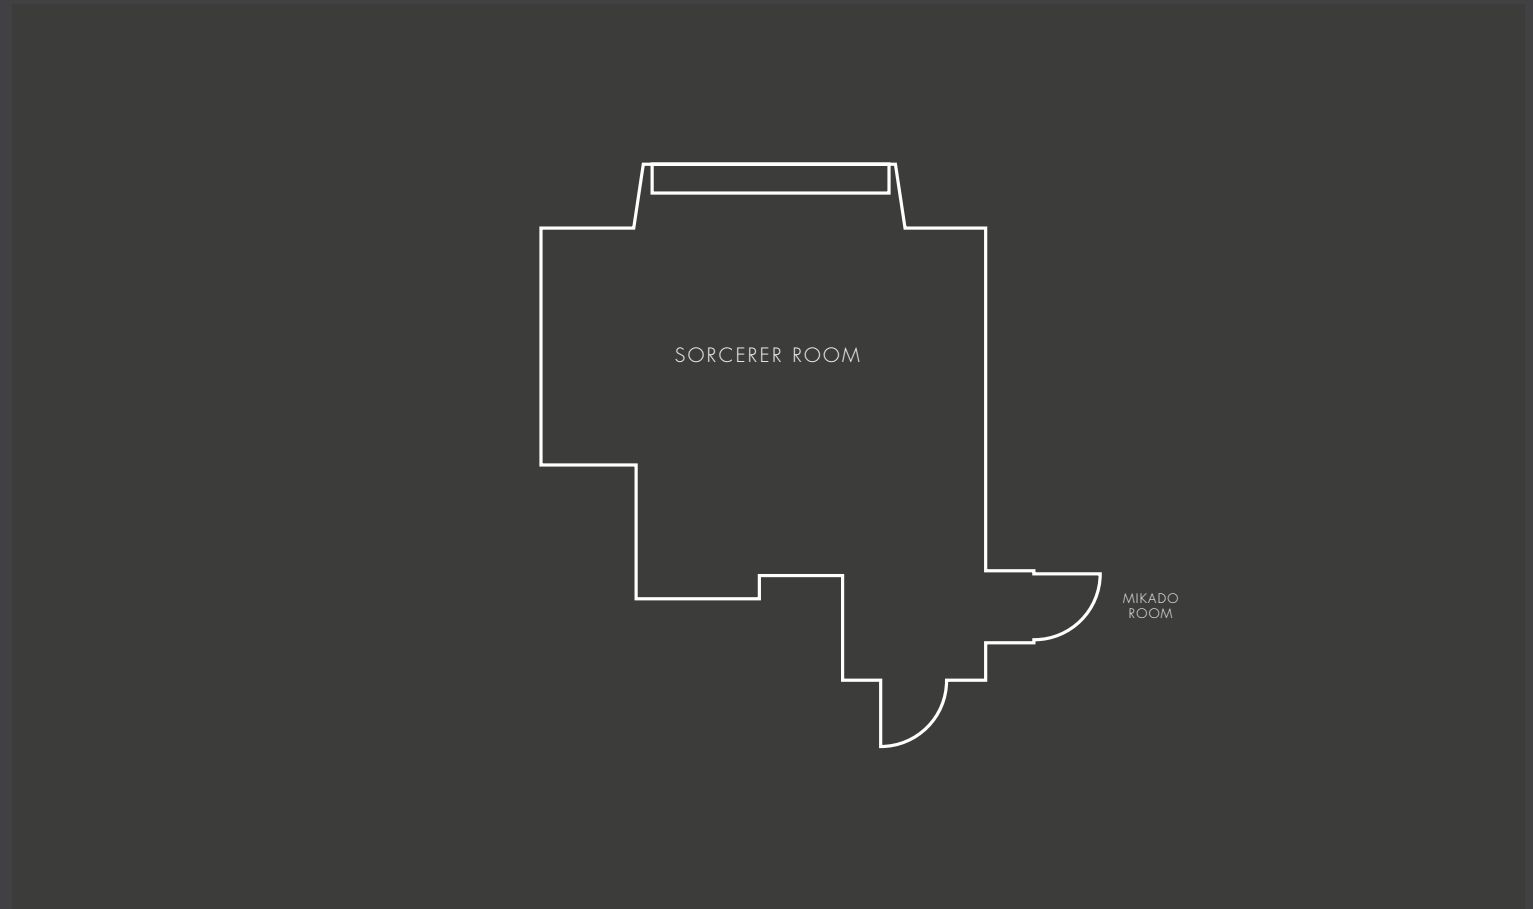

Not to scale. For illustrative purposes only.

ROOM SPECS
INTRODUCTION

CAPACITIES

DIMENSIONS

OVERVIEW
FLOOR PLANS

EVENT ROOM
FLOOR PLANS



SAVOY



WELCOME

EVENTS

PRIVATE DINING

THE LANDING

WEDDINGS

ROOM SPECS

FLORAL DESIGN

CONTACT US



Room Capacities

Room Dimensions

Lancaster Ballroom & Parlour Room

The River Rooms

Abraham Lincoln Room

Manhattan Rooms

Pinafore Room


Princess Ida & Patience Room

Iolanthe Room

Mikado Room

Sorcerer Room

Gondoliers Room

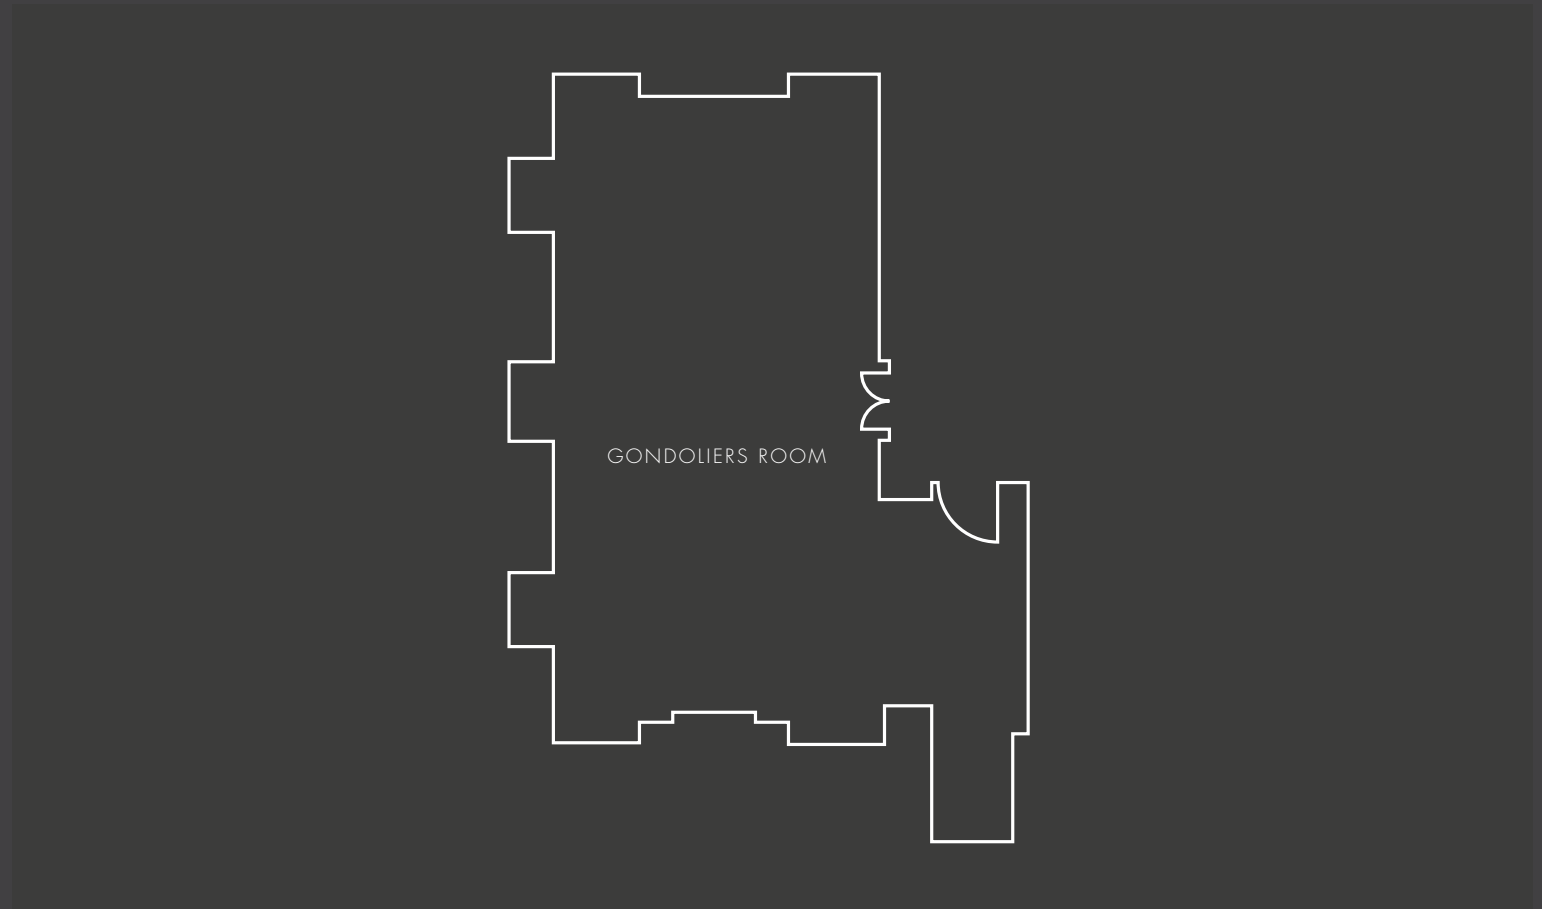

Not to scale. For illustrative purposes only.

ROOM SPECS
INTRODUCTION

CAPACITIES

DIMENSIONS

OVERVIEW
FLOOR PLANS

EVENT ROOM
FLOOR PLANS



SAVOY



WELCOME

EVENTS

PRIVATE DINING

THE LANDING

WEDDINGS

ROOM SPECS

FLORAL DESIGN

CONTACT US



CREATIVE FLORAL DESIGN TEAM

THE SAVOY'S CREATIVE FLORAL DESIGN
TEAM CREATES BEAUTIFUL DISPLAYS
FOR EVERY OCCASION.

[CREATIVE FLORAL DESIGN TEAM](#)

FLORAL DESIGN
INTRODUCTION

FLORAL DESIGN
OVERVIEW



SAVOY



WELCOME

EVENTS

PRIVATE DINING

THE LANDING

WEDDINGS

ROOM SPECS

FLORAL DESIGN


CONTACT US



CREATIVE FLORAL DESIGN TEAM

The Savoy's in-house Creative Floral Design Team are on hand to advise and help plan every aspect of your stay or event down to the very last detail – whether it's an exquisite bouquet for a special occasion, or an elaborate display. Flowers can be ordered by both guests and non-residents.

[⏪ Back to Creative Floral Design Team introduction](#)

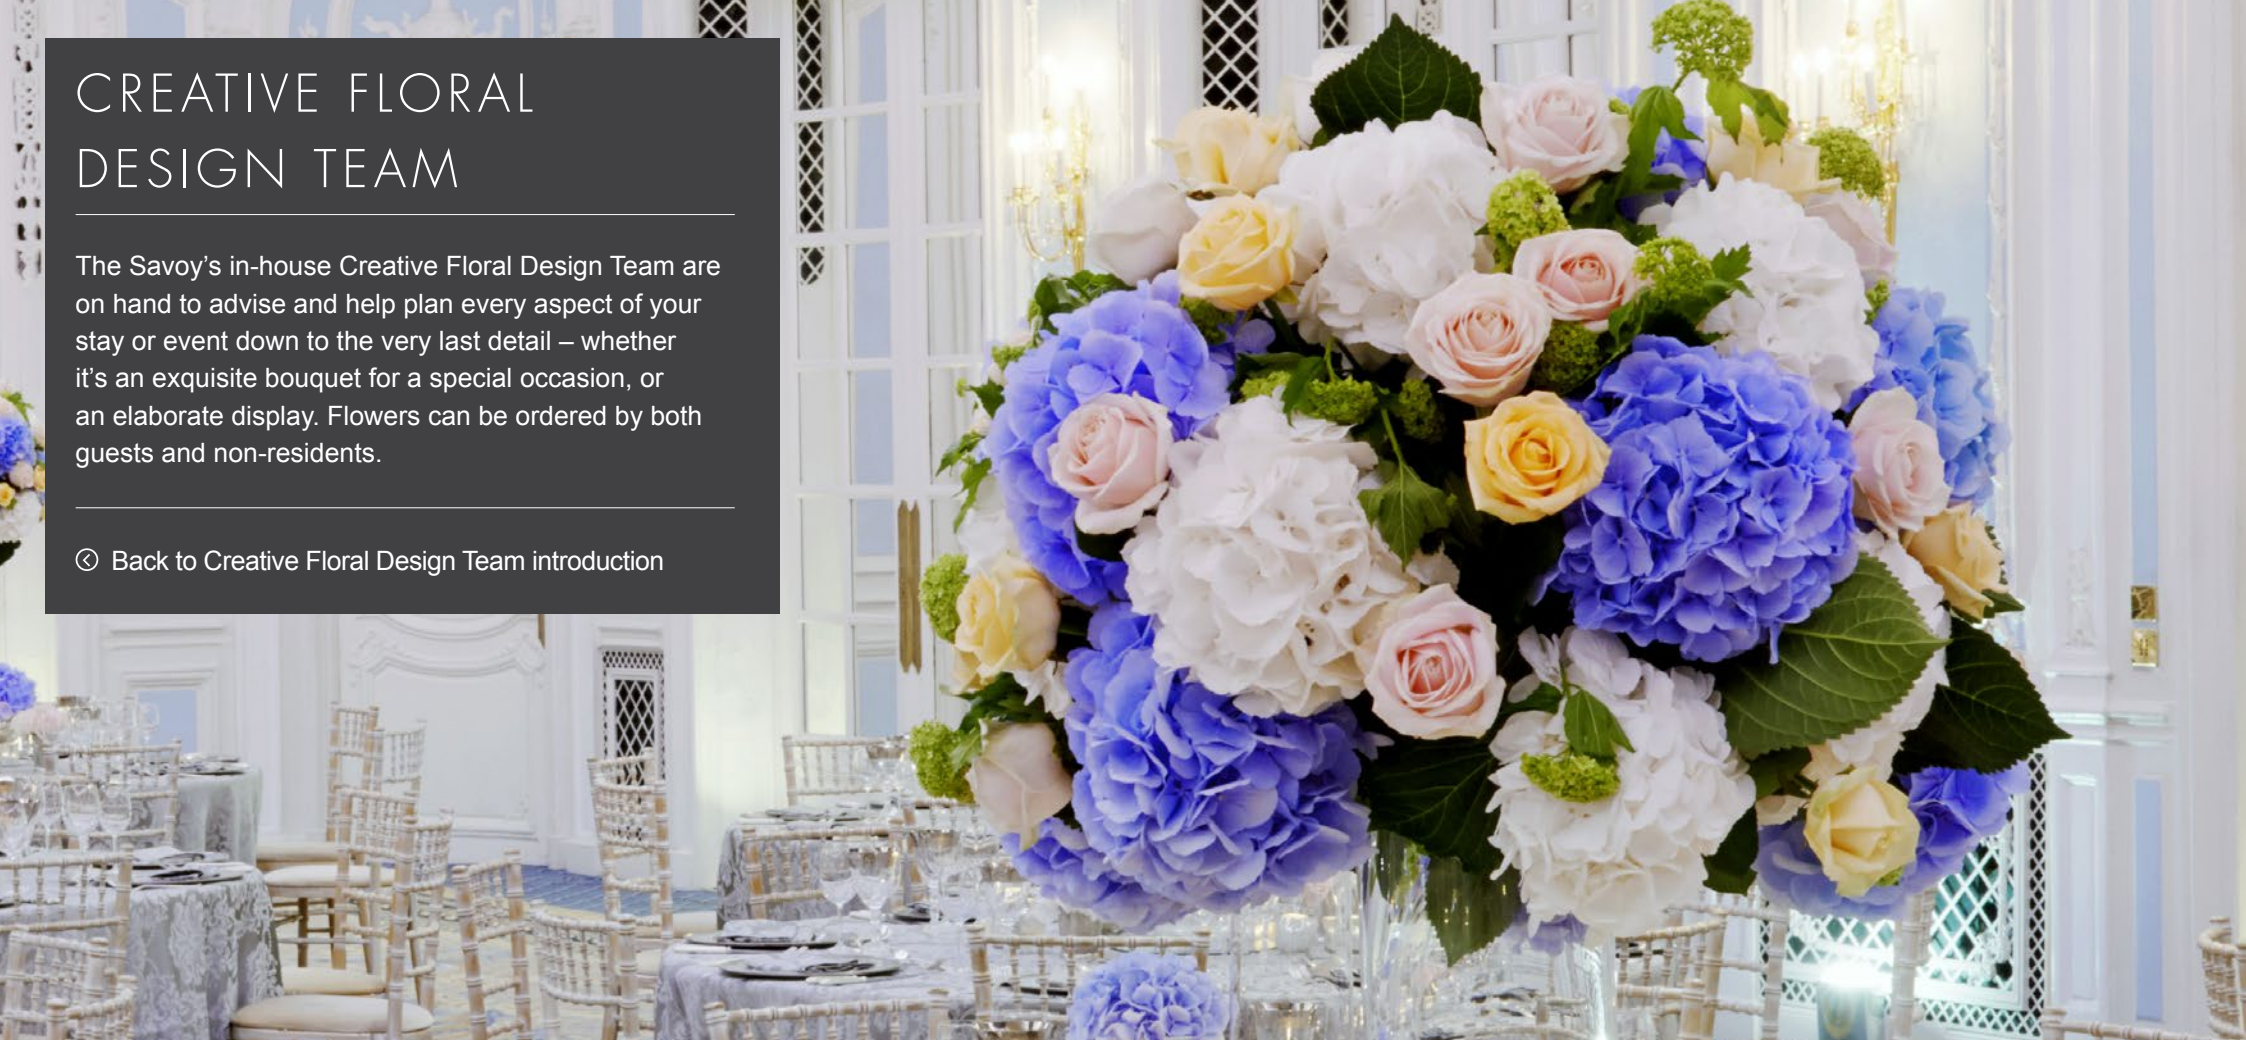

FLORAL DESIGN
INTRODUCTION

FLORAL DESIGN
OVERVIEW



SAVOY

CONTACT THE SAVOY

The Savoy
Strand, London WC2R 0EU
United Kingdom
T +44 (0)20 7836 4343
F +44 (0)20 7240 6040

www.fairmont.com/savoy

Nearest tube stations:

- Charing Cross 300m
- Embankment 400m
- Temple 400m

Main entrance on the Strand.
River entrance on Savoy Place.

[MAKE A BOOKING](#) ➔

[EMAIL SALES](#) ➔

[EMAIL RESERVATIONS](#) ➔

